

SOUTH ELEVATION  
SCALE 1/4" = 1'-0"




EAST ELEVATION  
SCALE 1/4" = 1'-0"


**HOMESTEAD HOUSE: CALOUOHOUN**  
**ST CROIX, USVI** 6/98  
 Prepared by Caribbean Volunteer Expeditions, Box 388,  
 Corning, NY 14830 Volunteers: Hersh, Slavin, Harris  
 For the St. Croix Landmarks Society

**HOMESTEAD HOUSE: CALOHOHOUN**  
ST CROIX, USVI  
6/98  
Prepared by Caribbean Volunteer Expeditions, Box 388,  
Corning, NY 14830 Volunteers: Hersh, Slavin, Harris  
For the St. Croix Landmarks Society


WEST ELEVATION  
SCALE 1/4" = 1'-0"

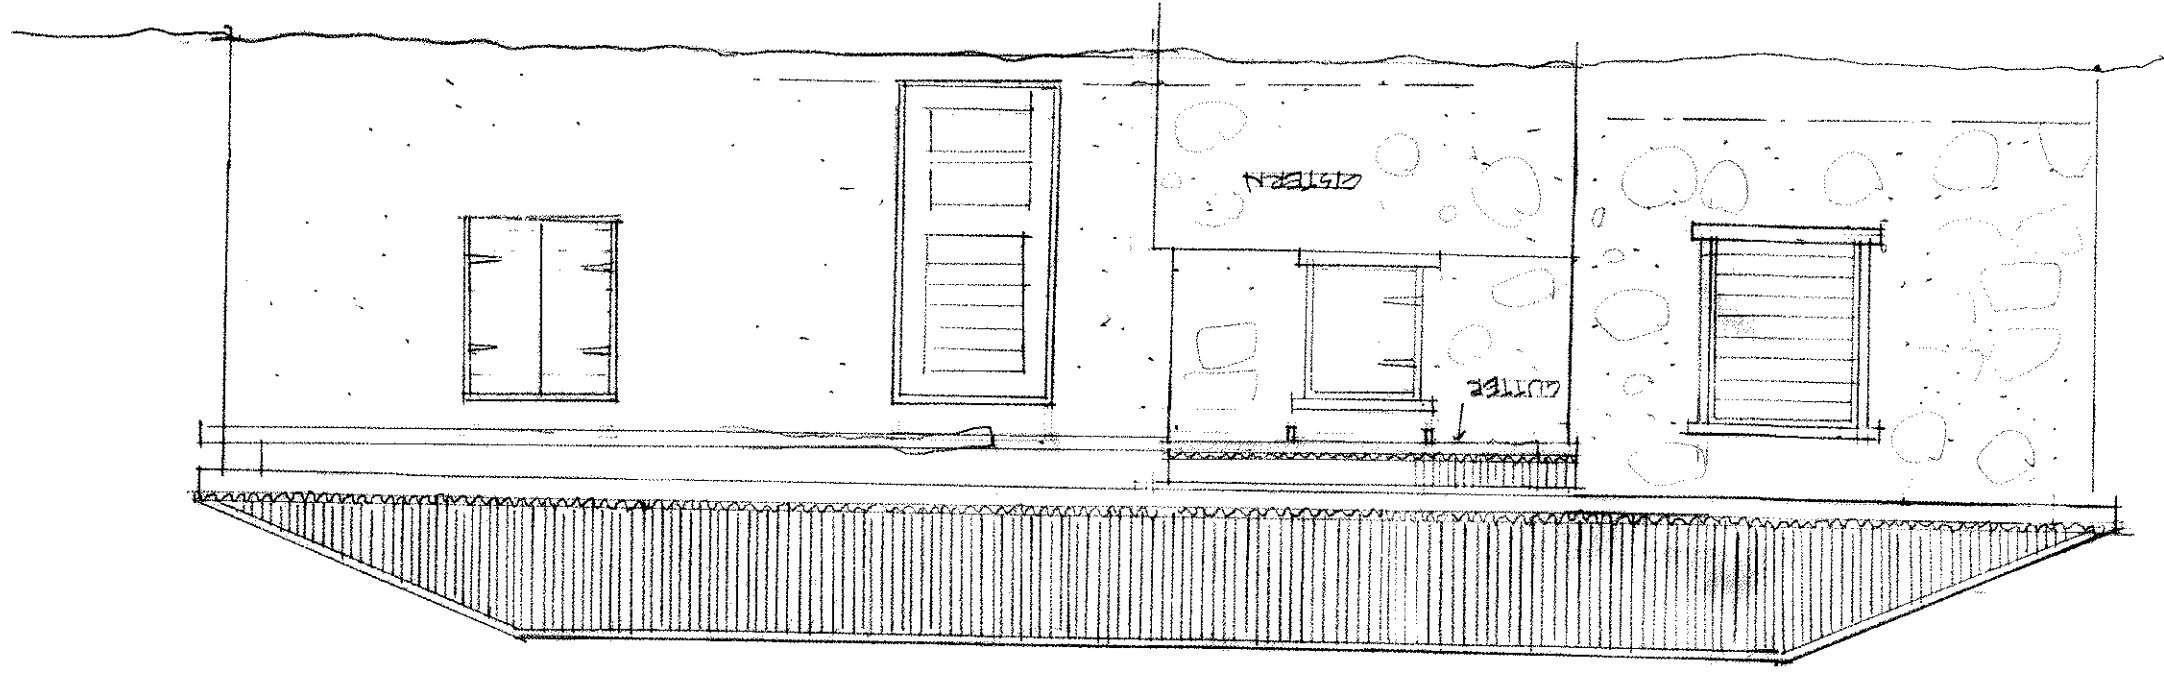


NORTH ELEVATION  
SCALE 1/4" = 1'-0"

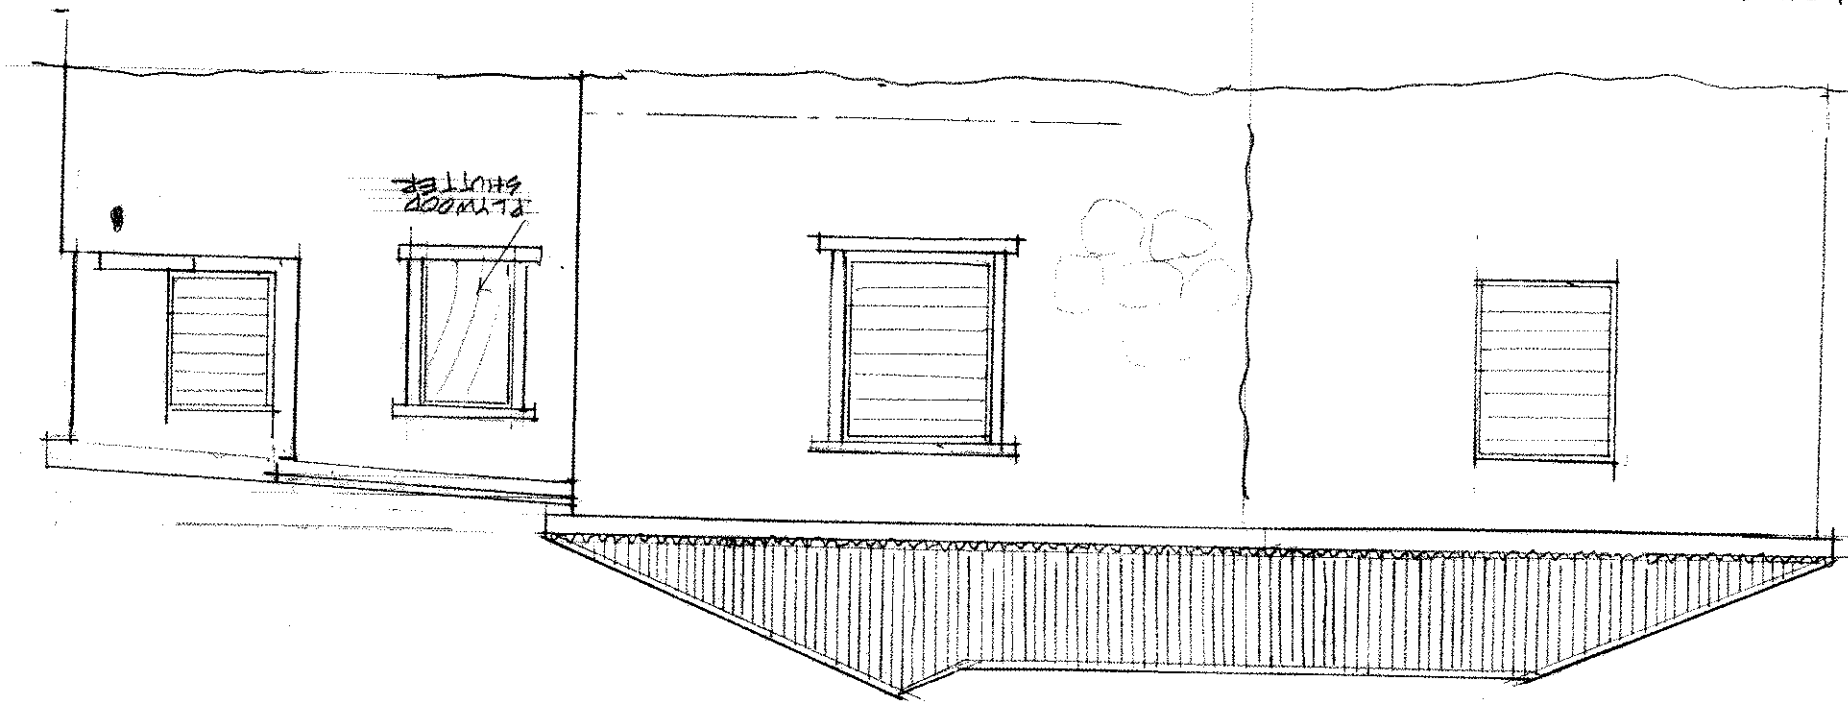




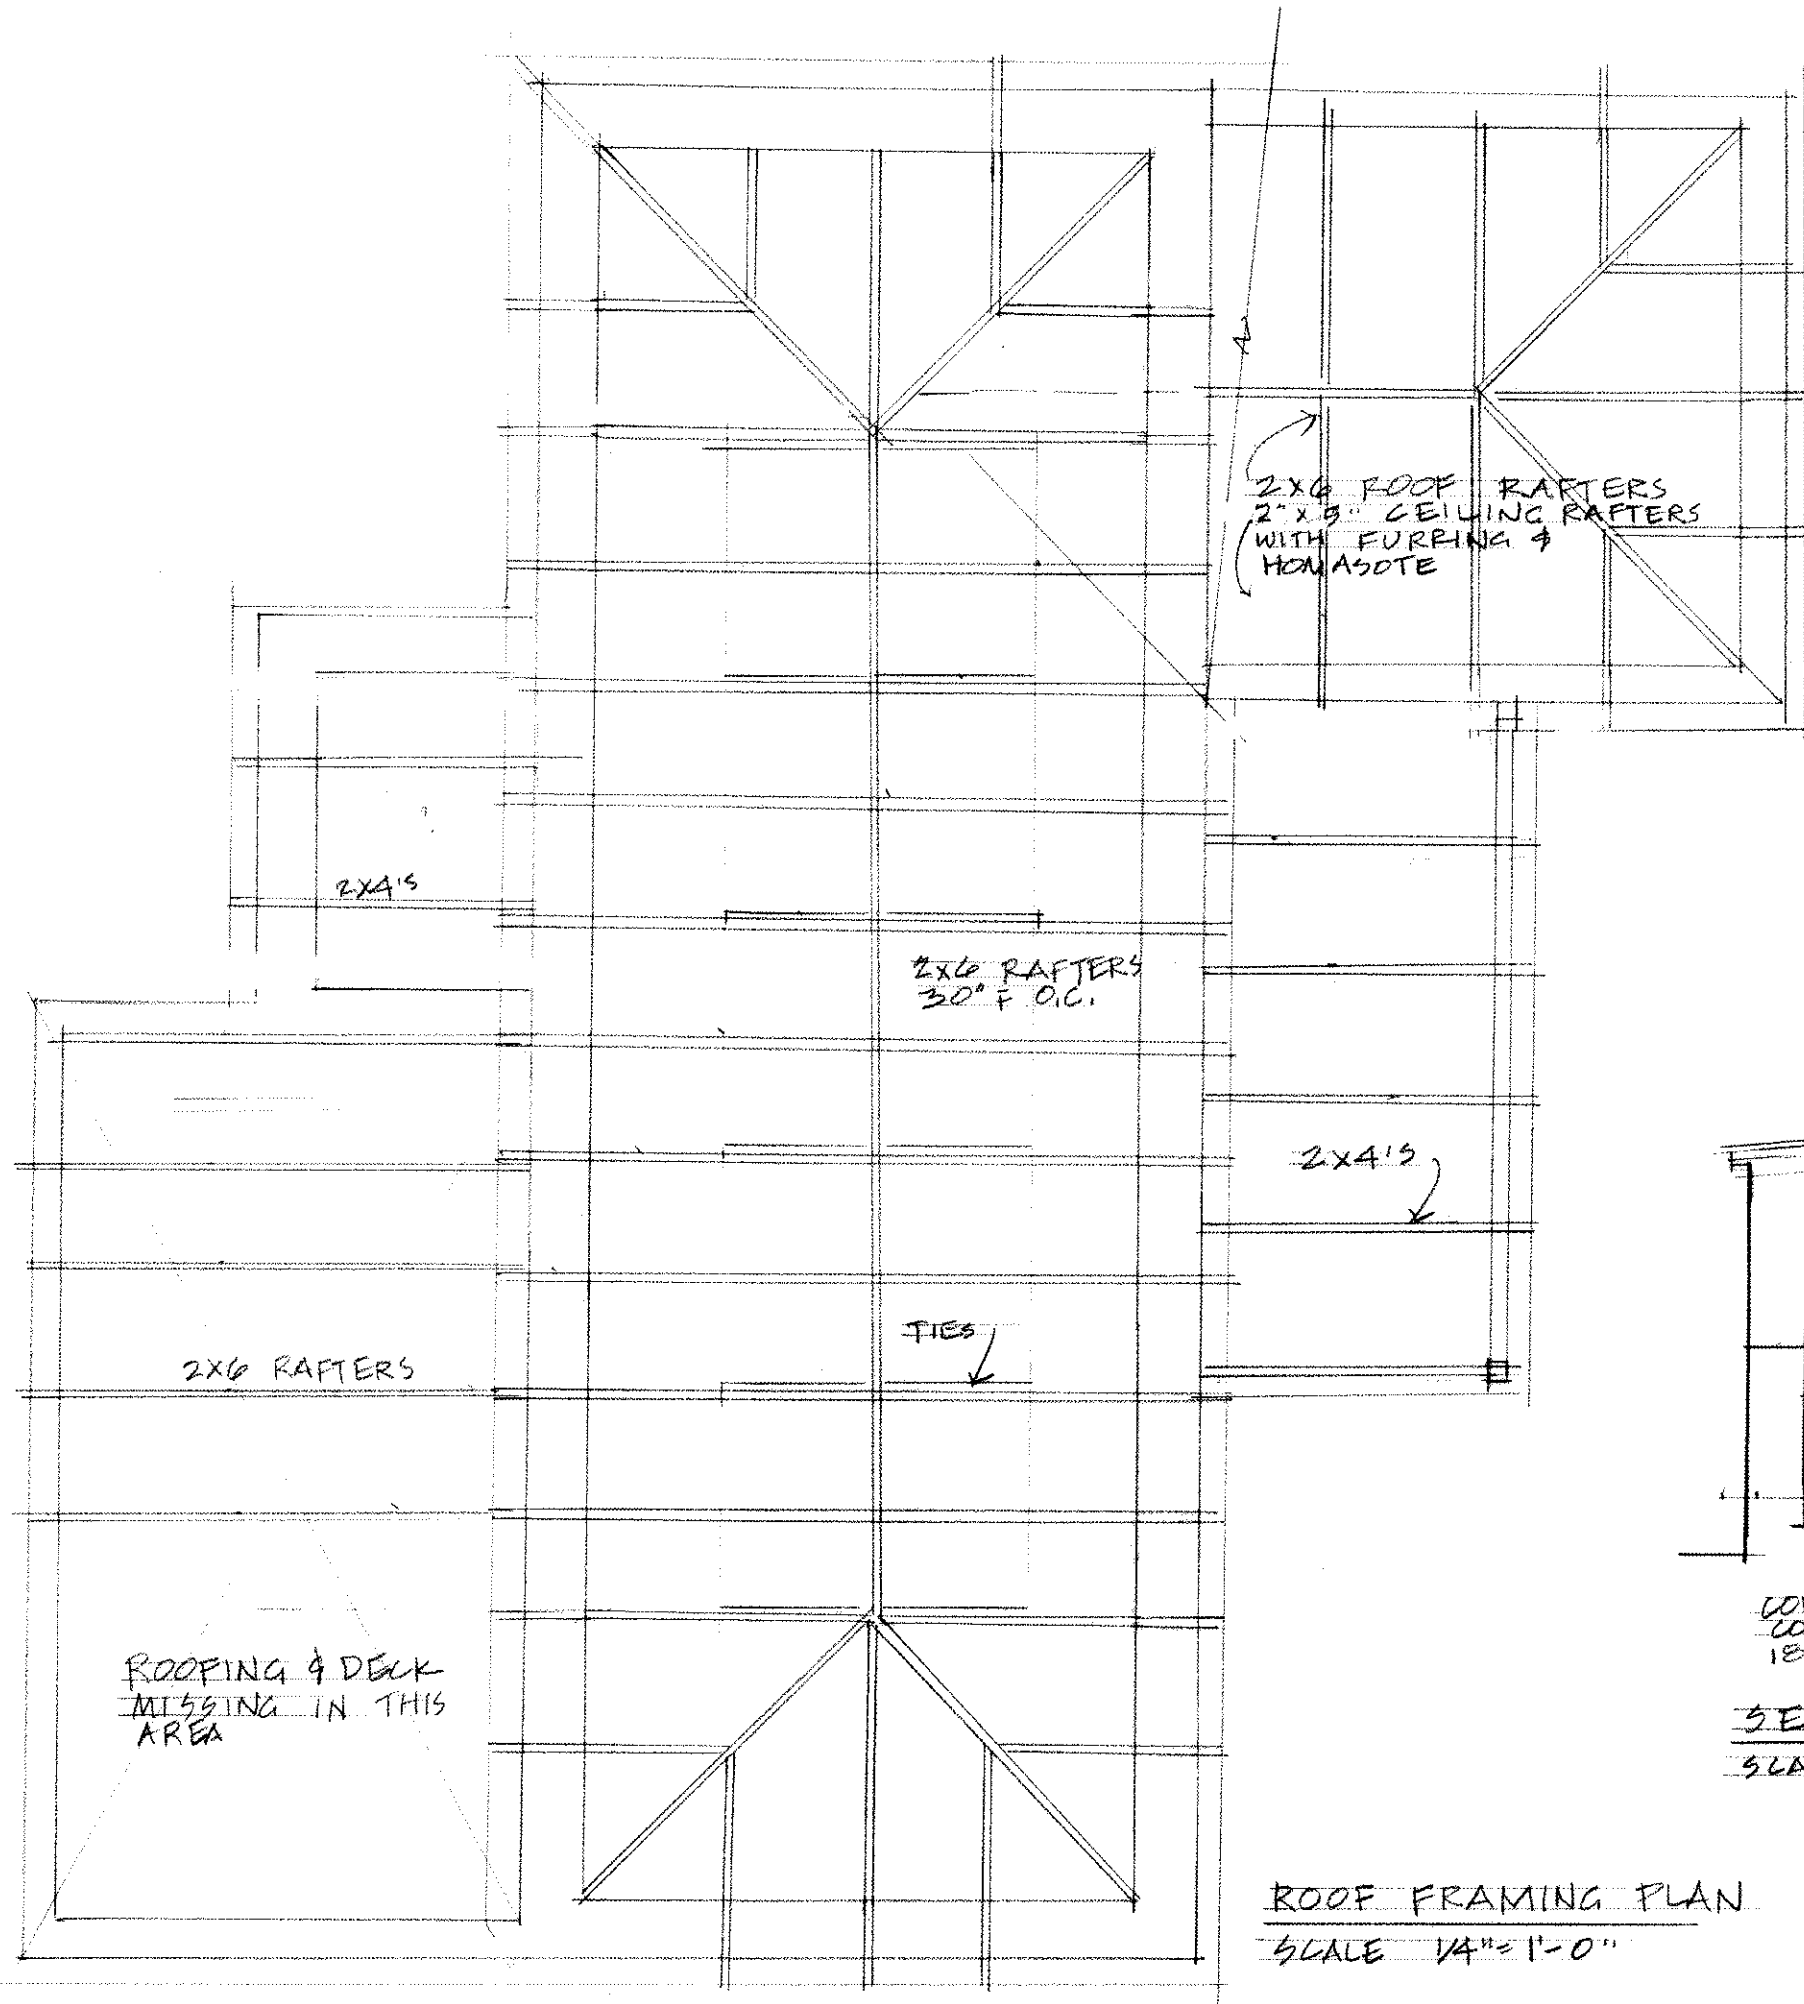


ROOF FRAMING PLAN  
SCALE 1/4" = 1'-0"

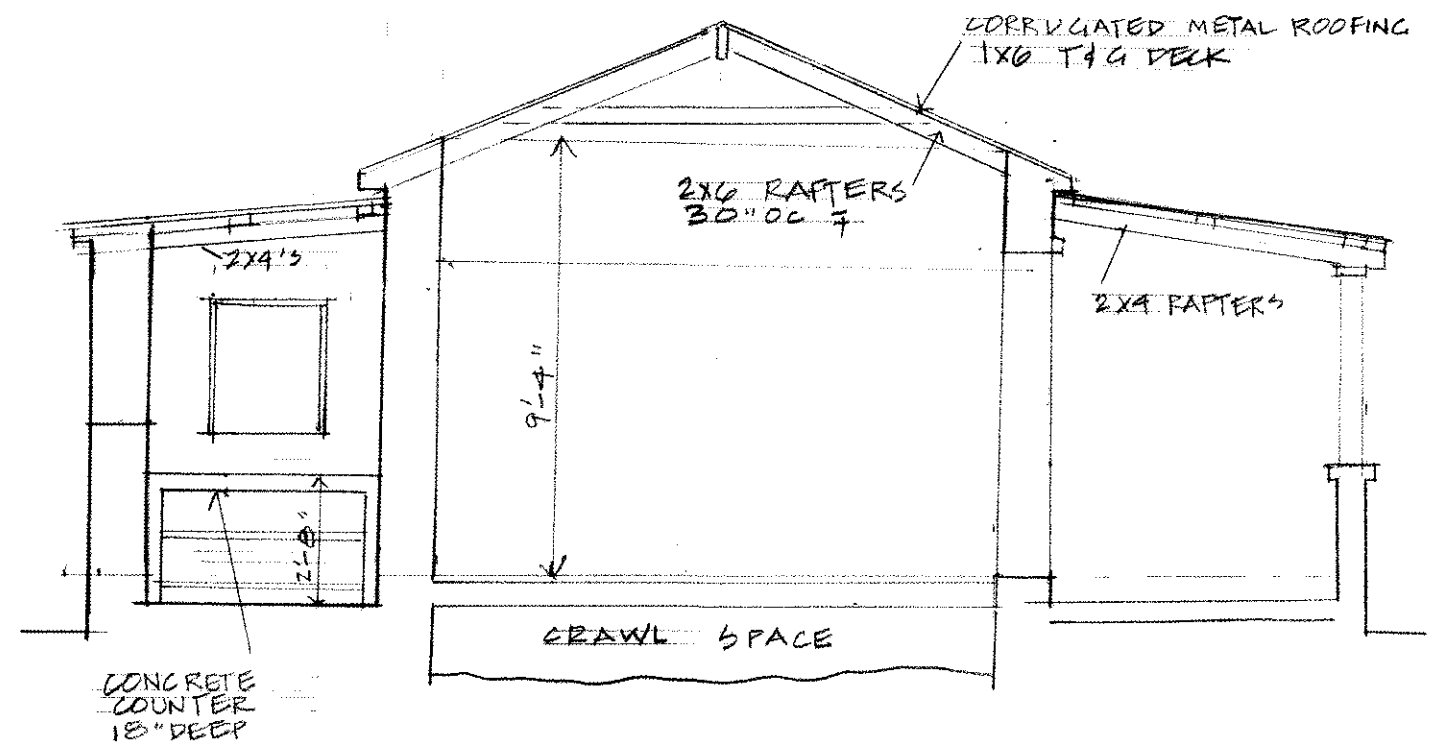


SECTION A-A  
SCALE 1/4" = 1'-0"

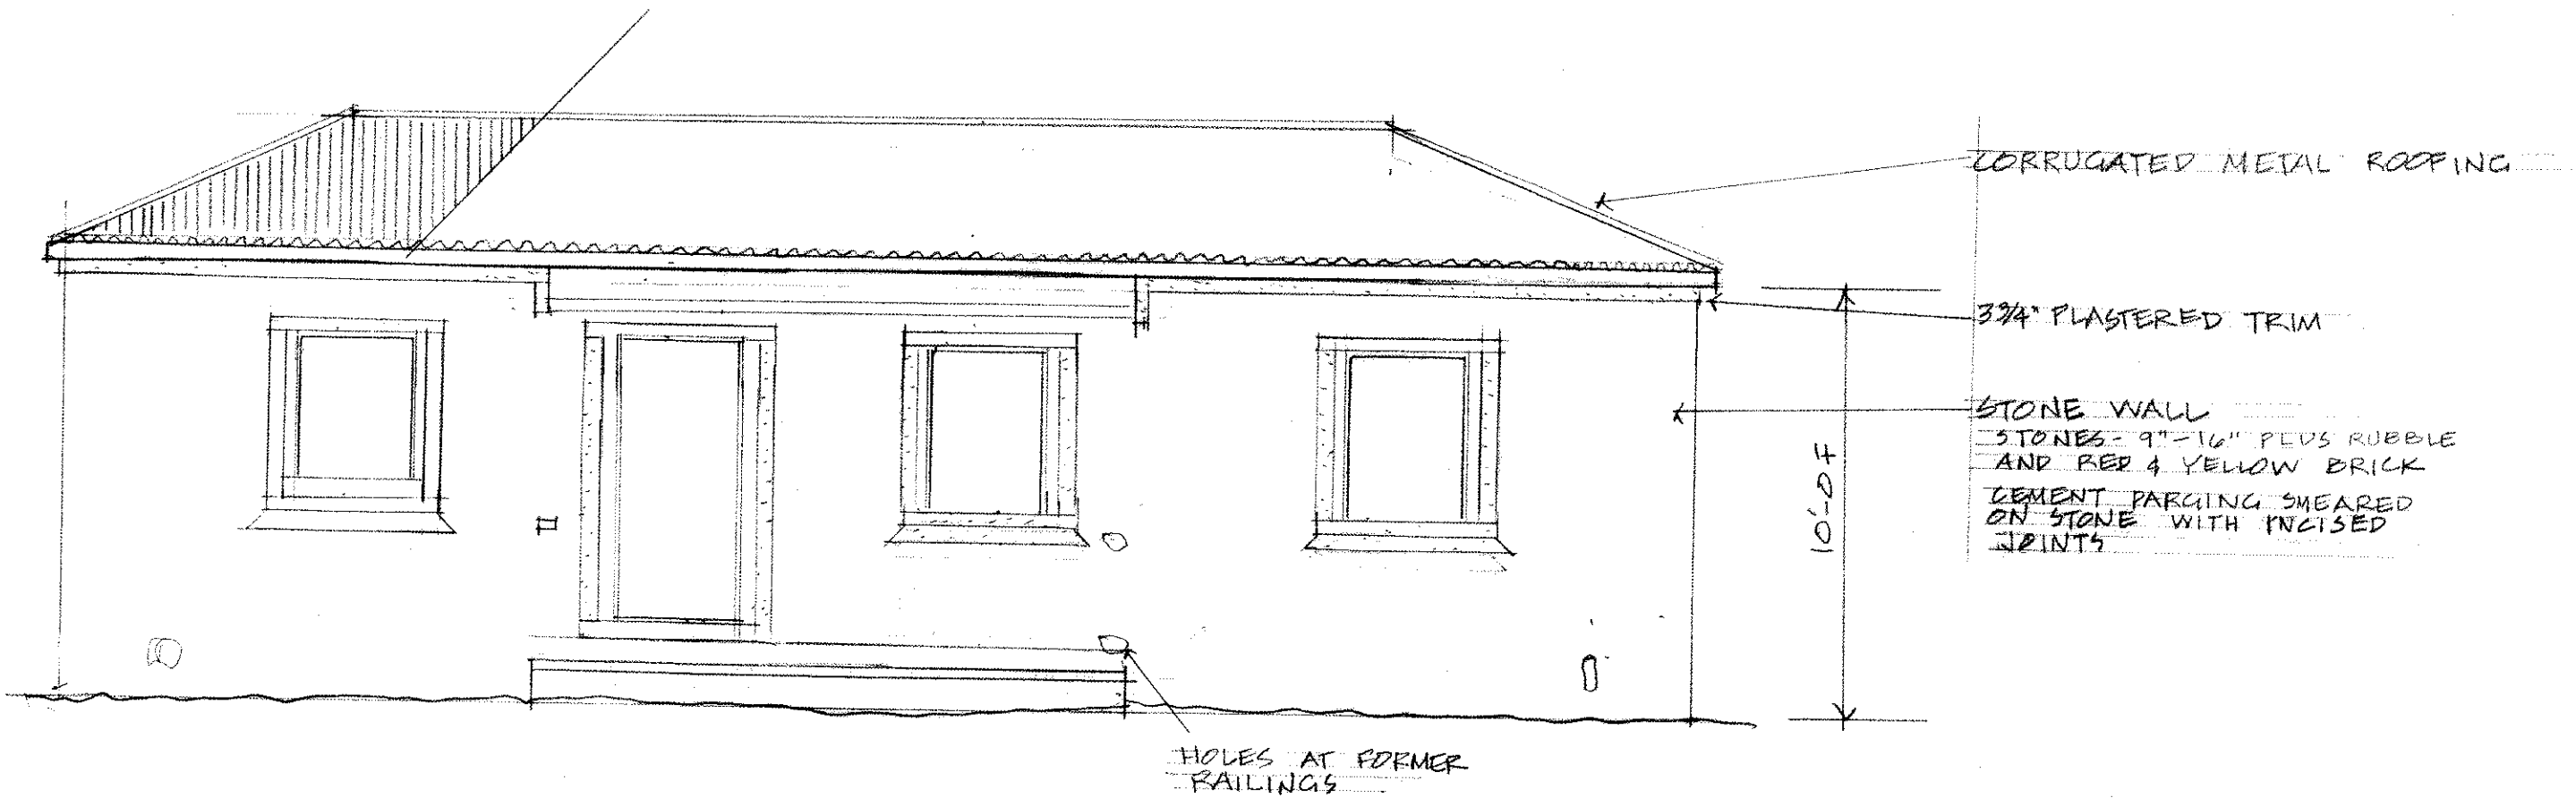

NORTH EXTERIOR ELEVATION  
SCALE 1/4" = 1'-0"

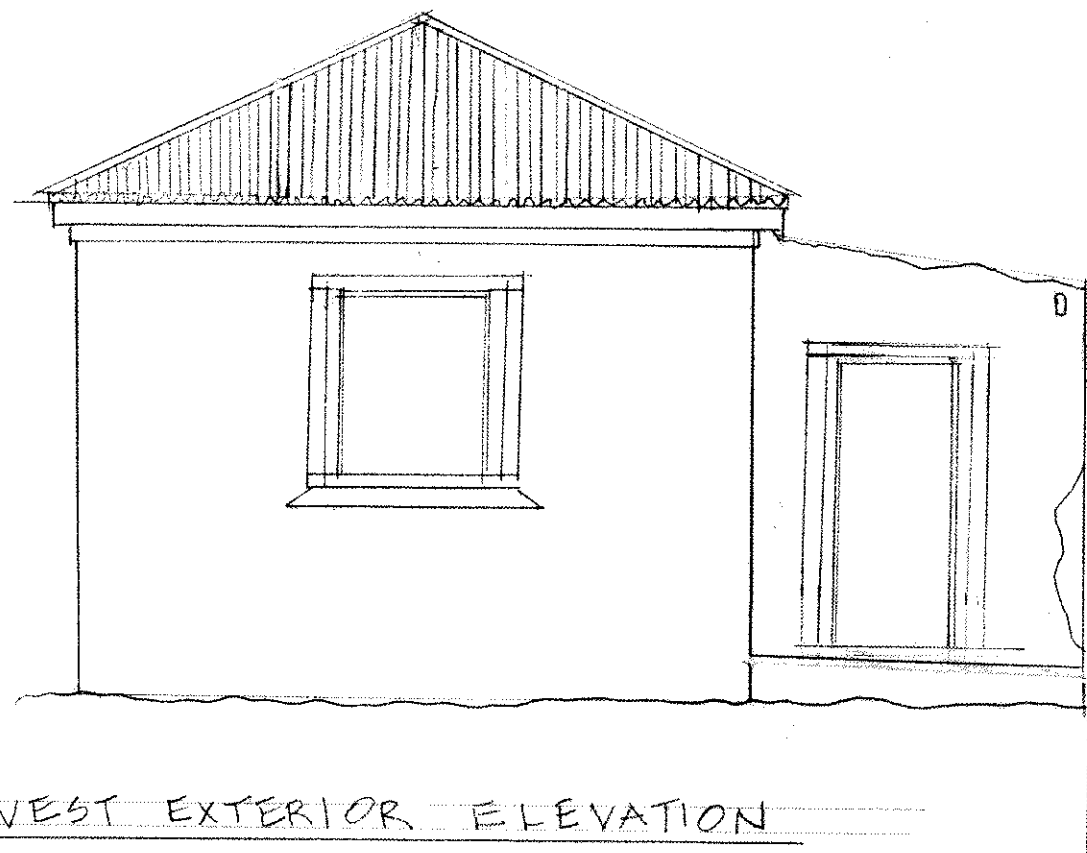


WEST EXTERIOR ELEVATION  
SCALE 1/4" = 1'-0"

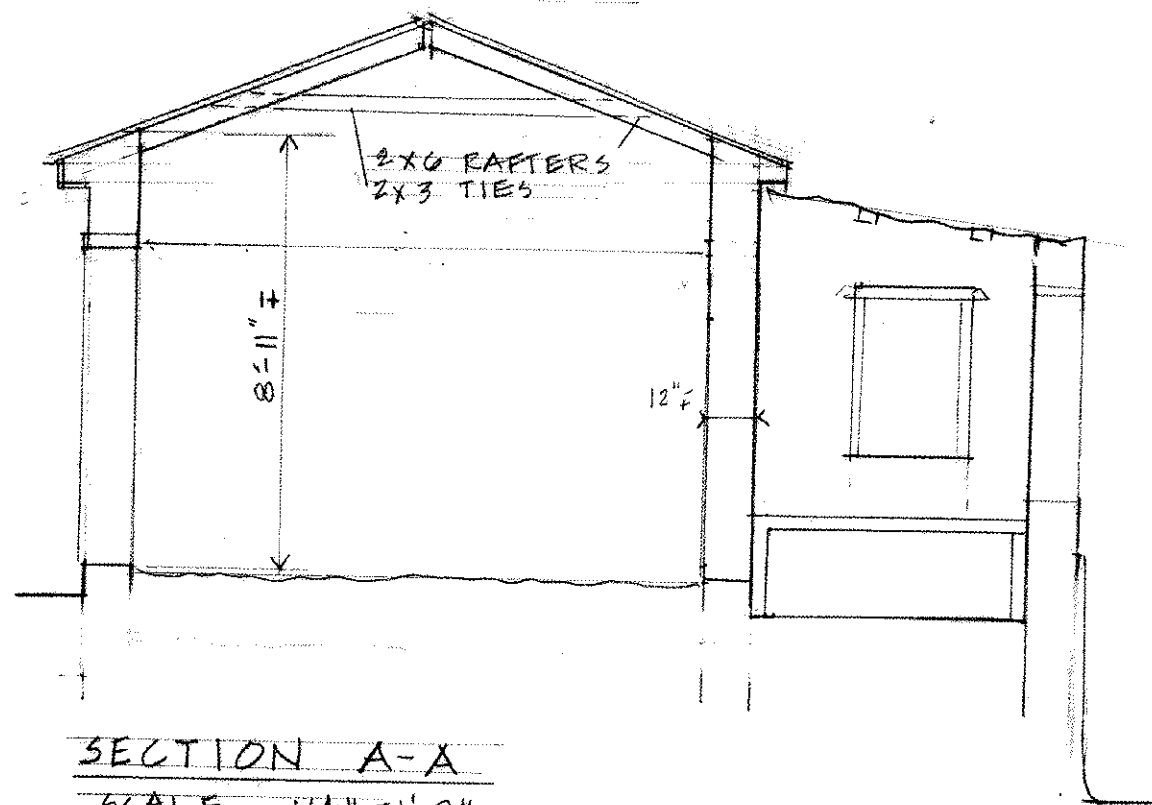


SECTION A-A  
SCALE 1/4" = 1'-0"

**HOMESTEAD HOUSE: QUEEN MARY HW**  
**ST CROIX, USVI** 6/98  
 Prepared by Caribbean Volunteer Expeditions, Box 388,  
 Corning, NY 14830 Volunteers: Hersh, Slavin, Harris  
 For the St. Croix Landmarks Society


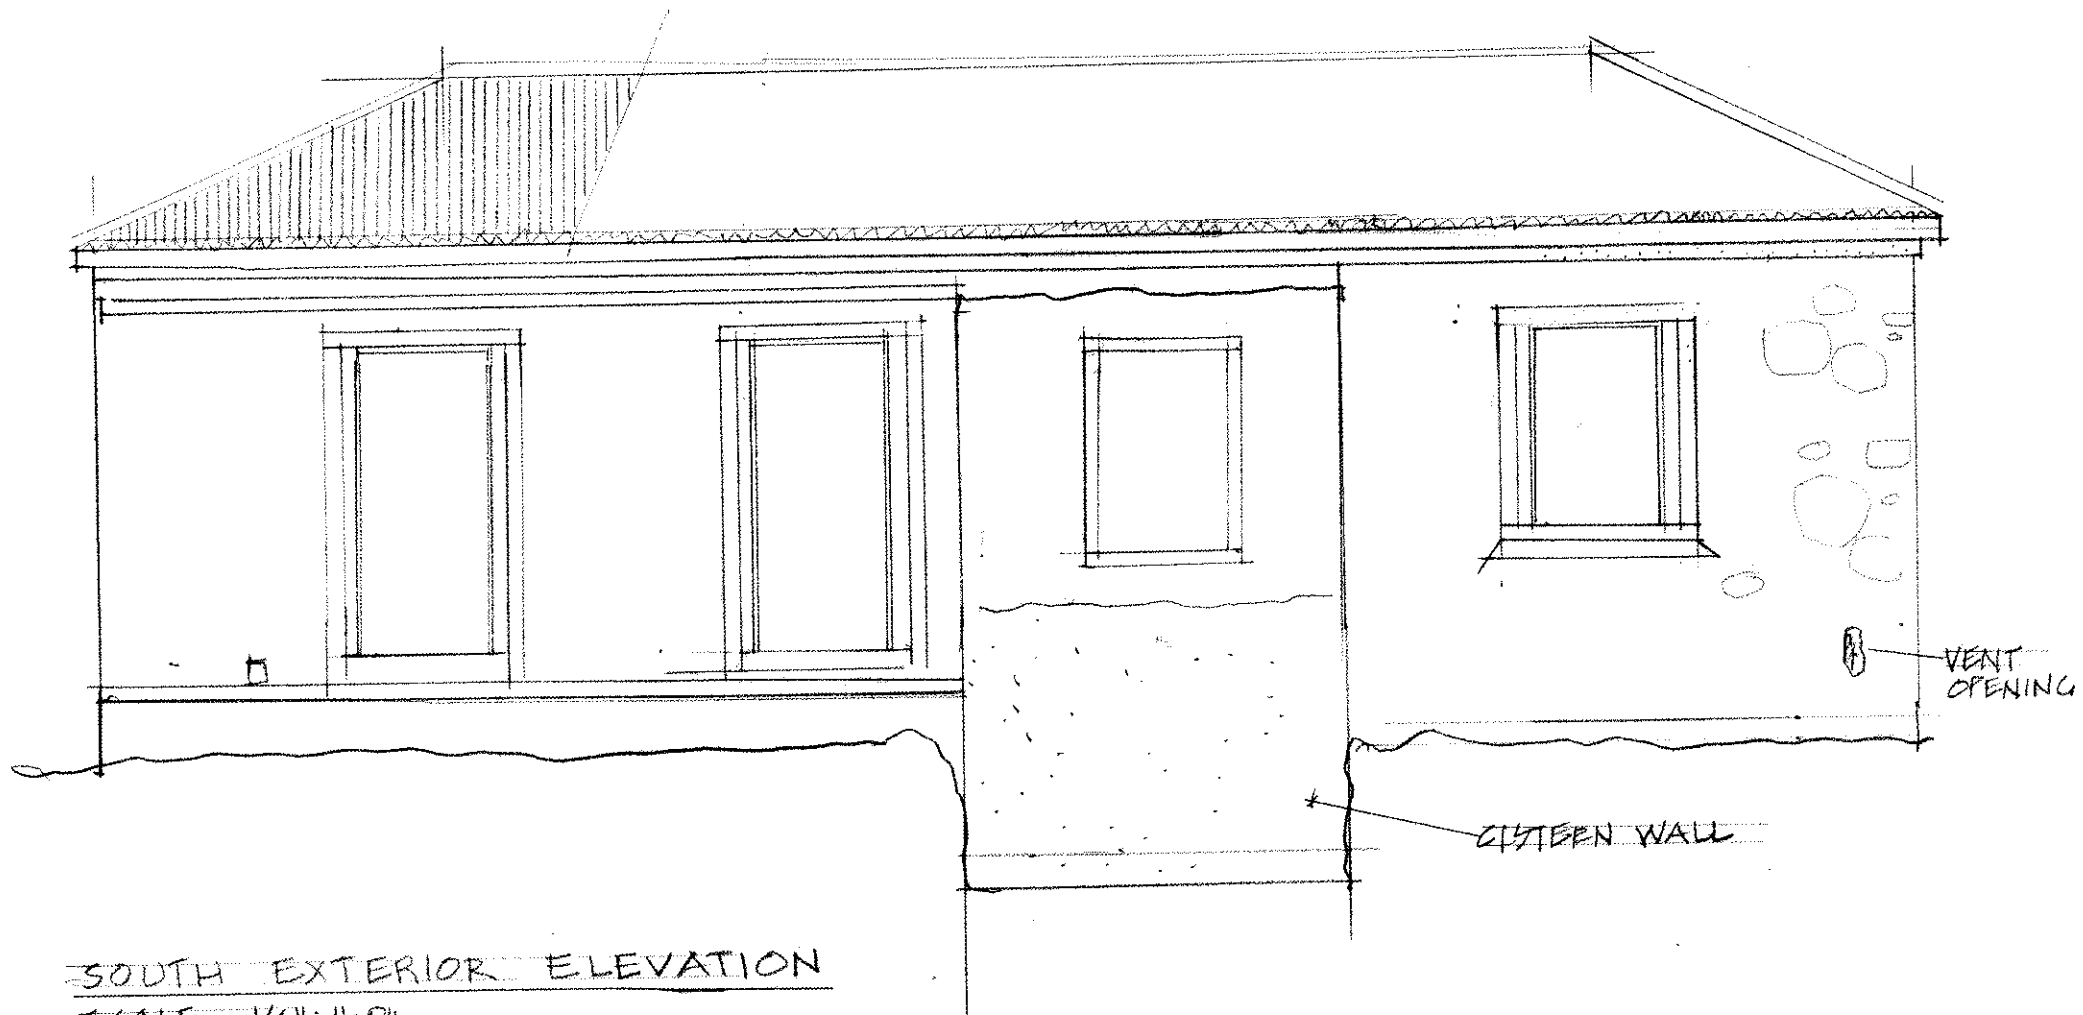


SOUTH EXTERIOR ELEVATION  
 SCALE 1/4" = 1'-0"

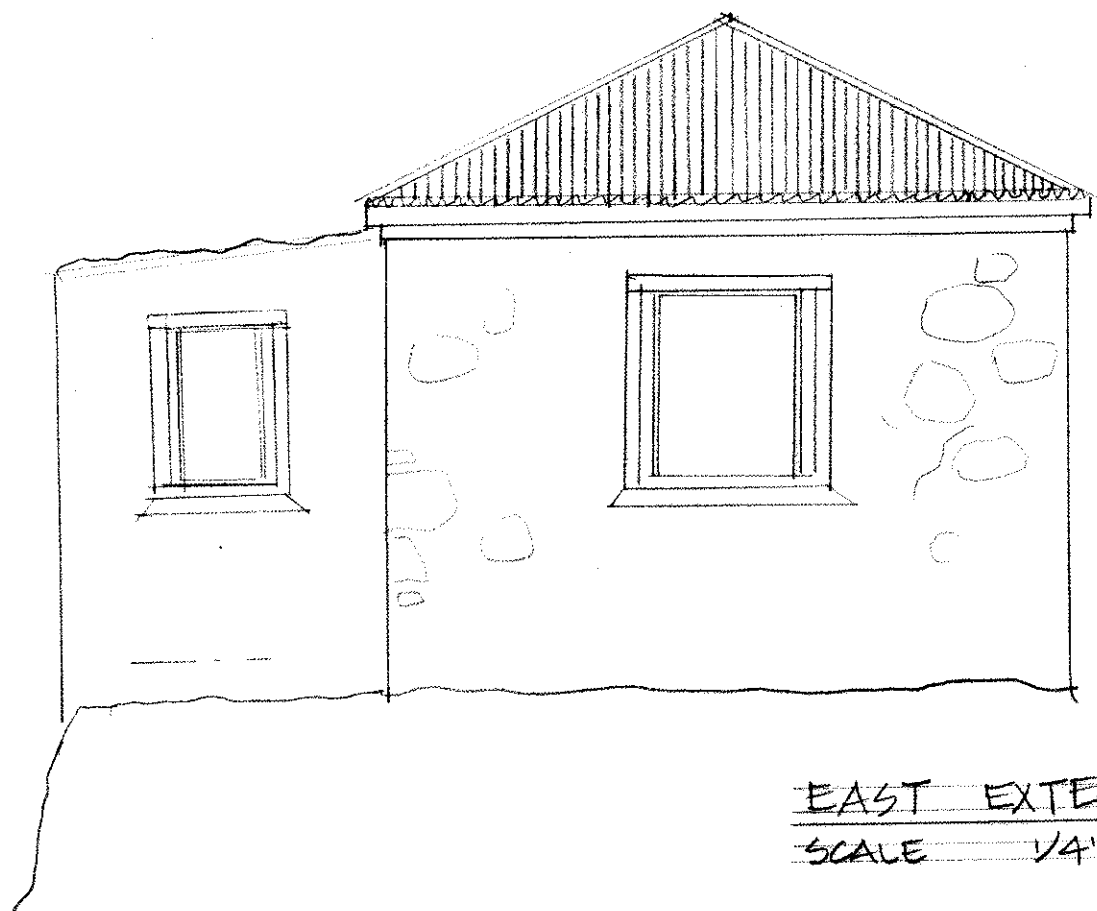


EAST EXTERIOR ELEVATION  
 SCALE 1/4" = 1'-0"

**HOMESTEAD HOUSE: QUEEN MARY HW**  
**ST CROIX, USVI** 6/98  
 Prepared by Caribbean Volunteer Expeditions, Box 388,  
 Corning, NY 14830 Volunteers: Hersh, Slavin, Harris  
 For the St. Croix Landmarks Society

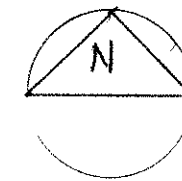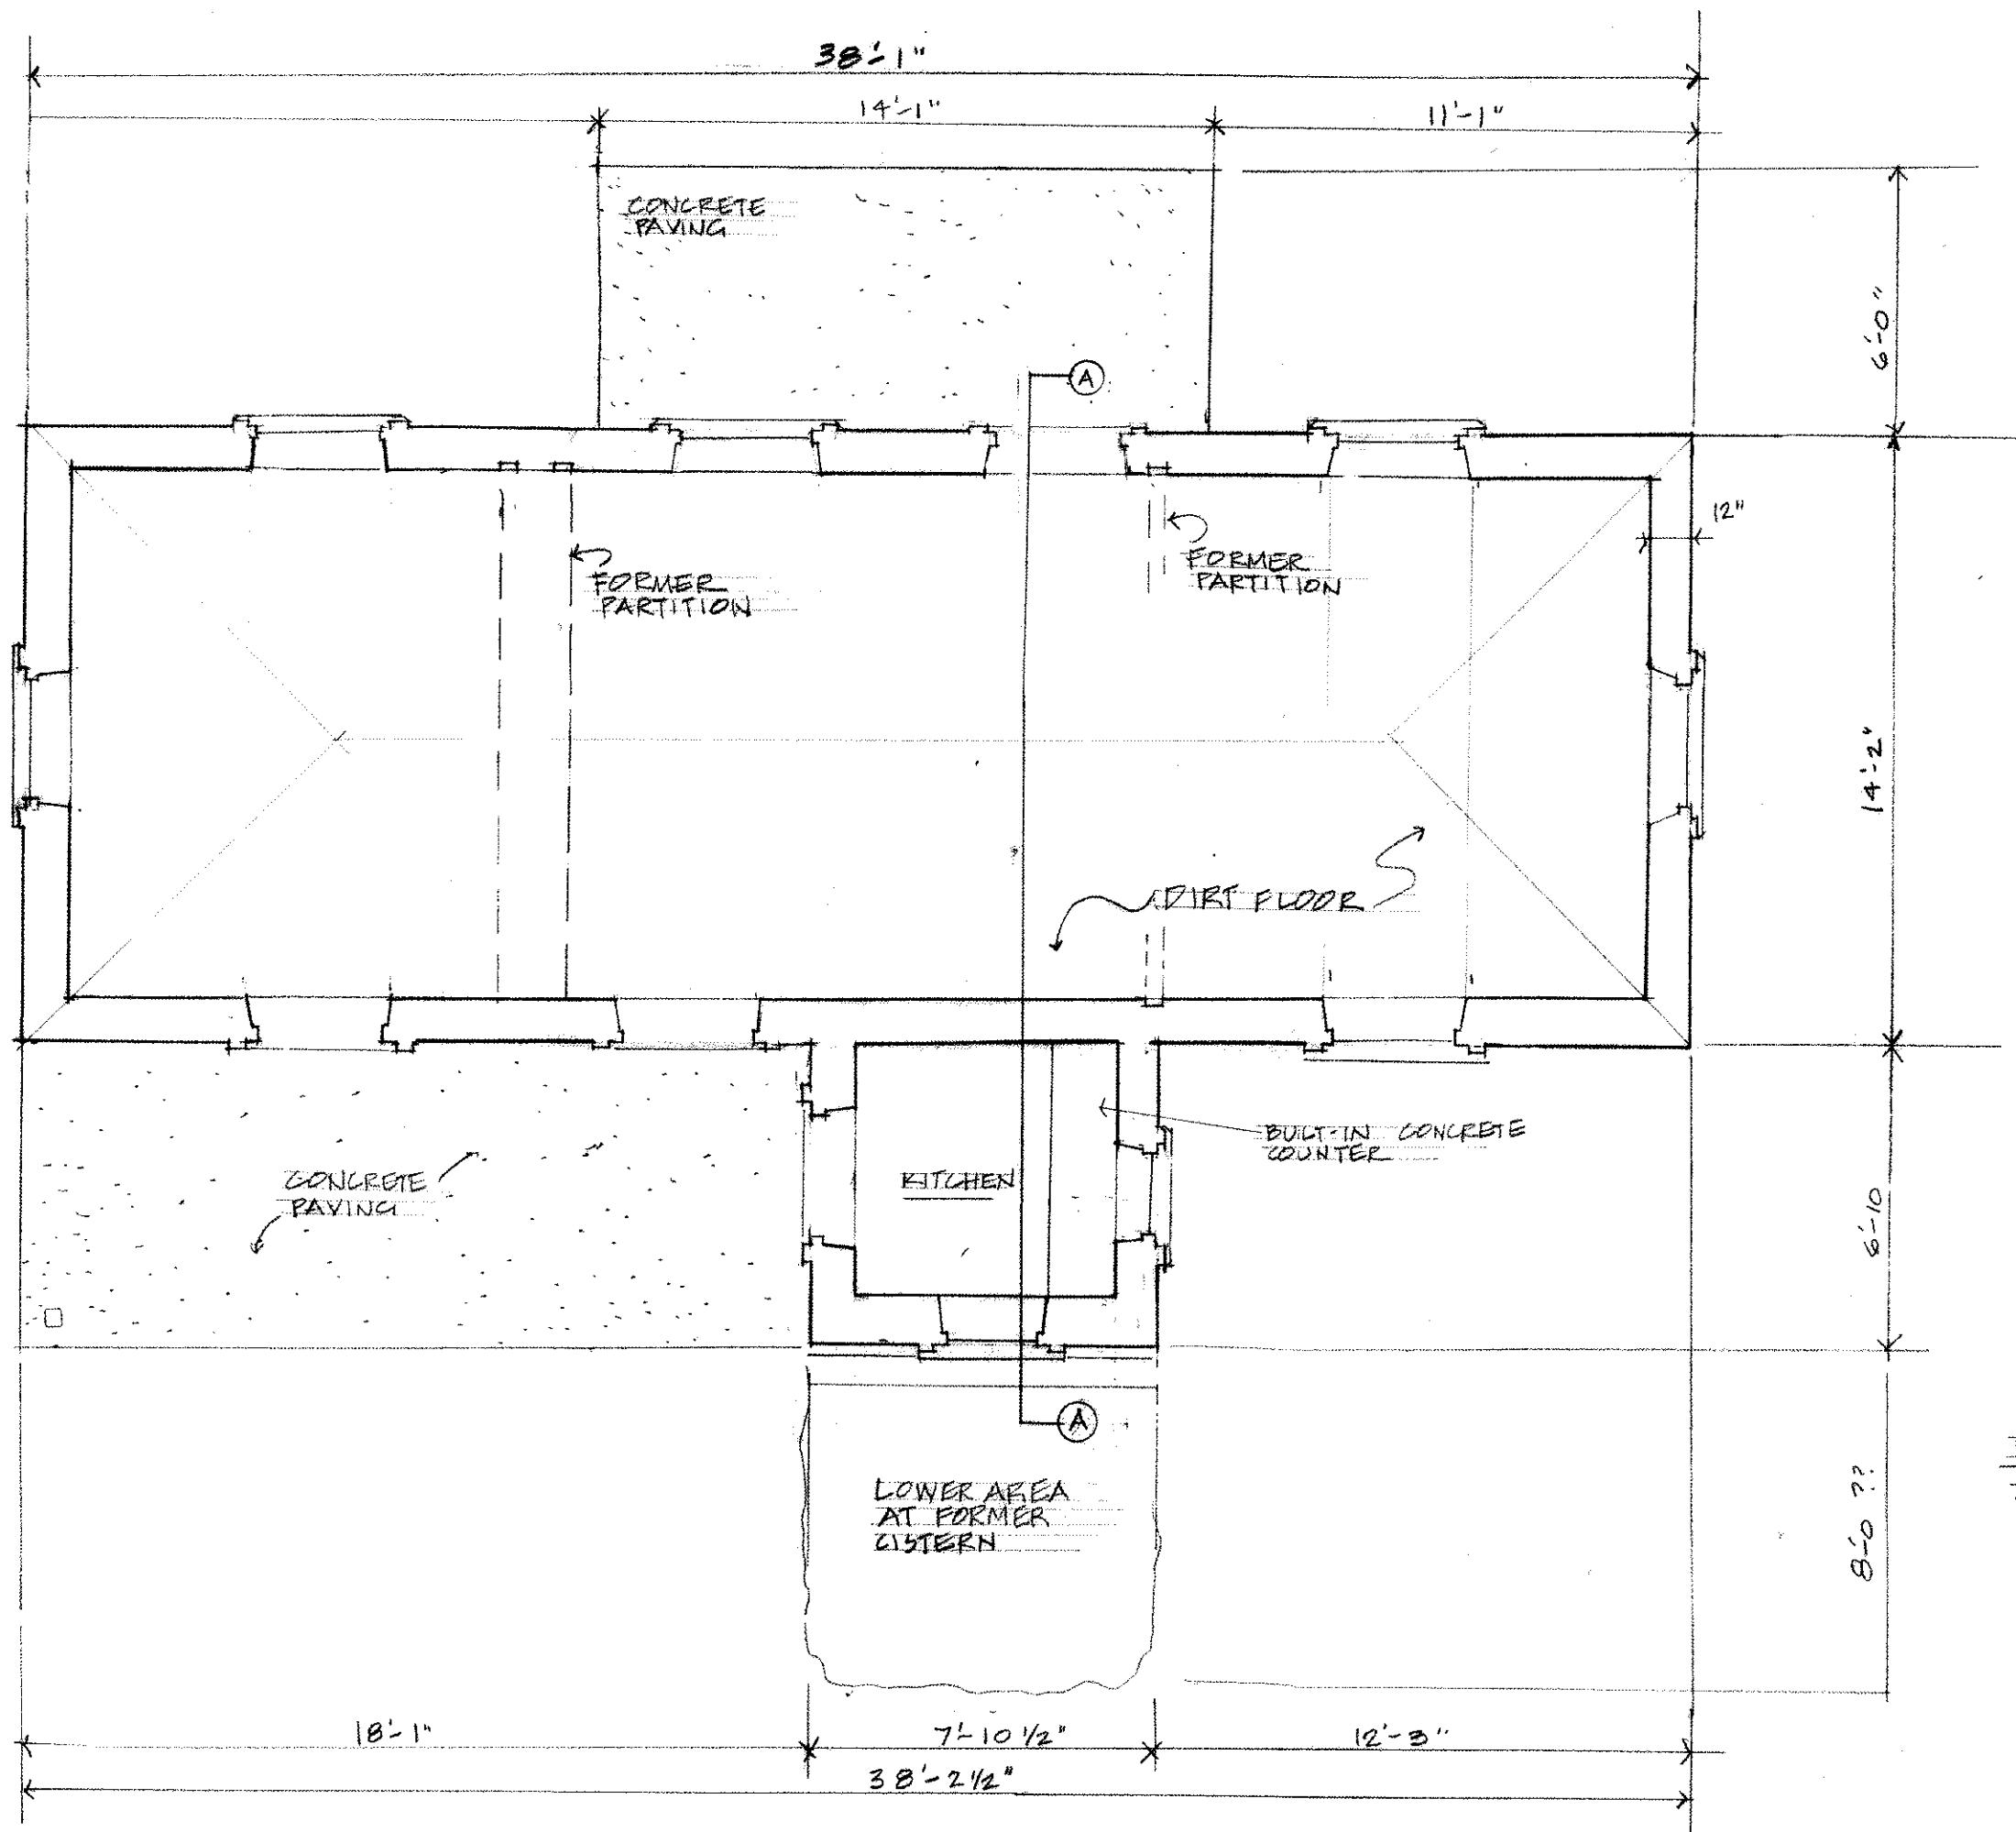


FLOOR PLAN  
SCALE 1/4" = 1'-0"


**HOMESTEAD HOUSE: QUEEN MARY HW**  
**ST CROIX, USVI** 6/98  
 Prepared by Caribbean Volunteer Expeditions, Box 388,  
 Corning, NY 14830 Volunteers: Hersh, Slavin, Harris  
 For the St. Croix Landmarks Society

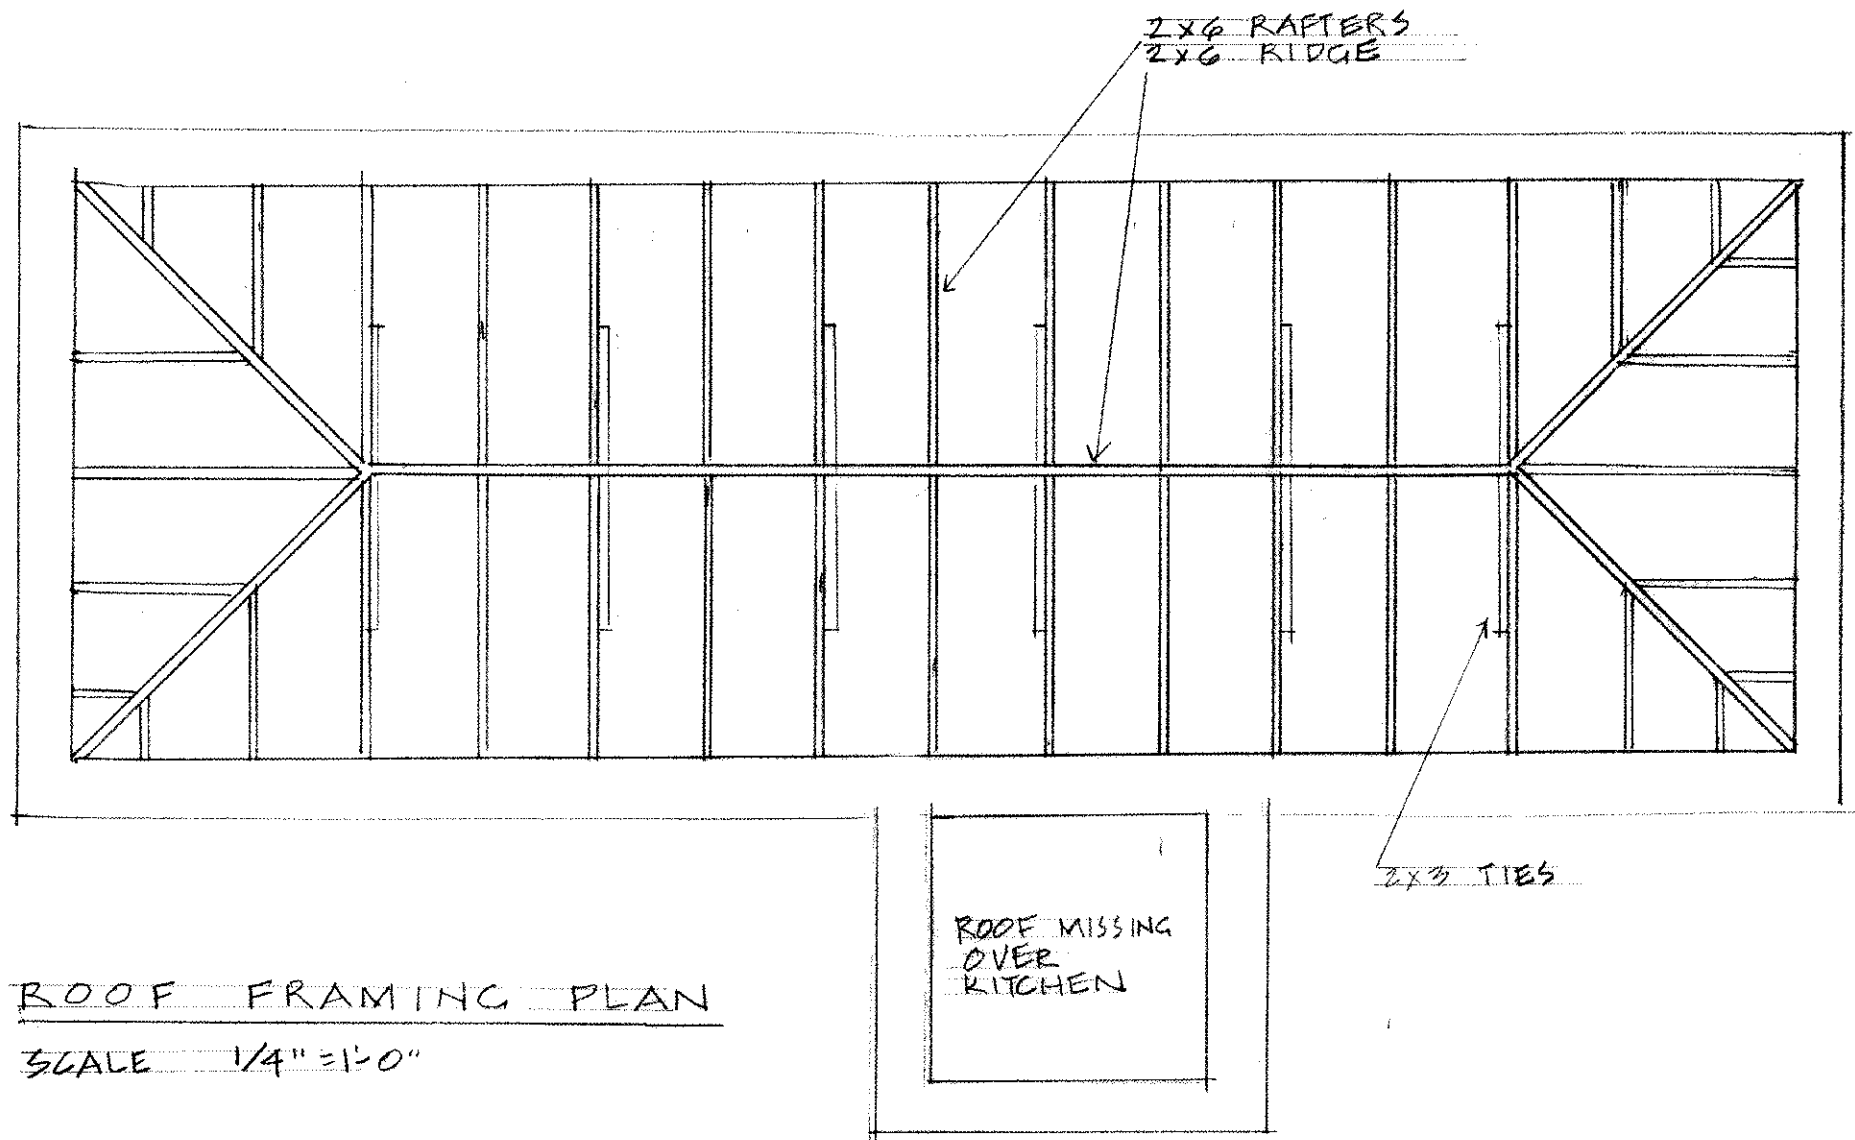


ROOF FRAMING PLAN  
SCALE 1/4" = 1'-0"

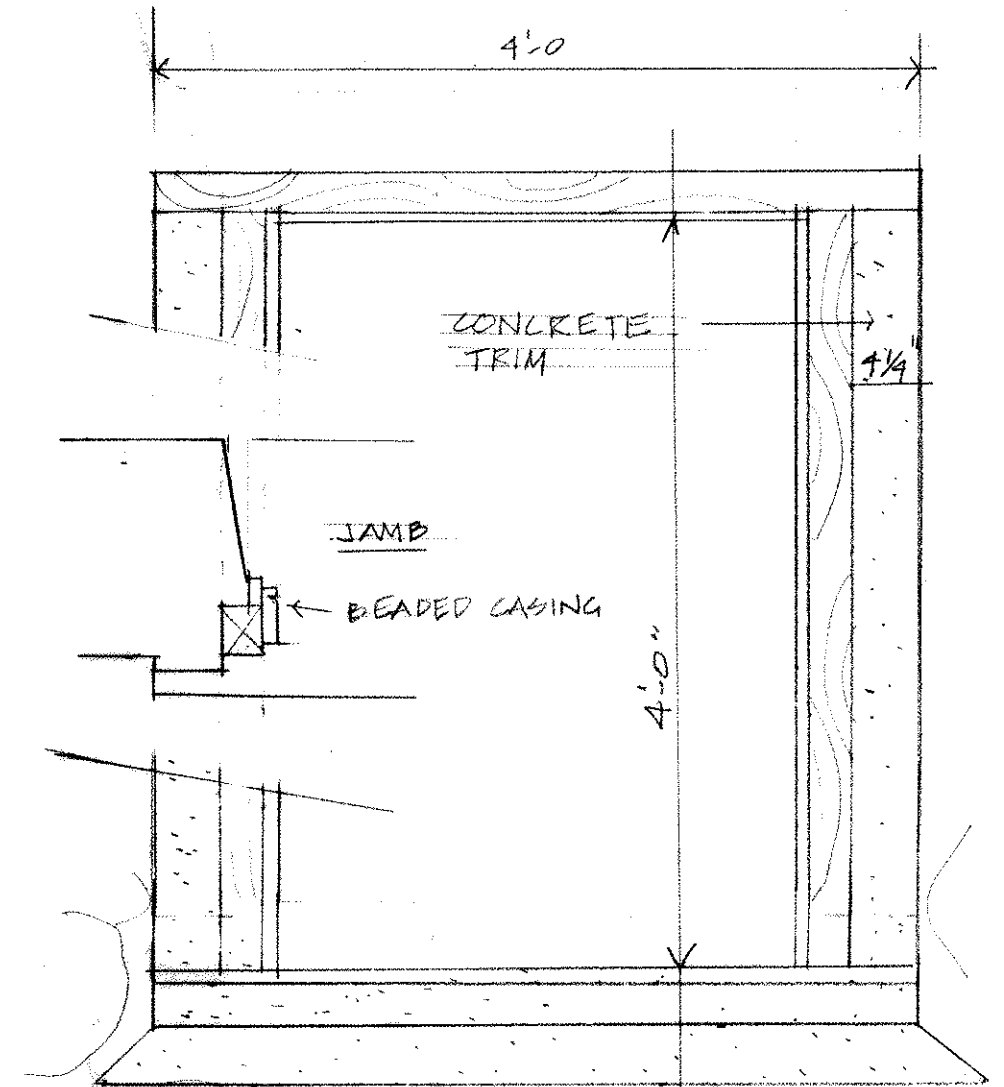


WINDOW ELEVATION  
SCALE 1" = 1'-0"

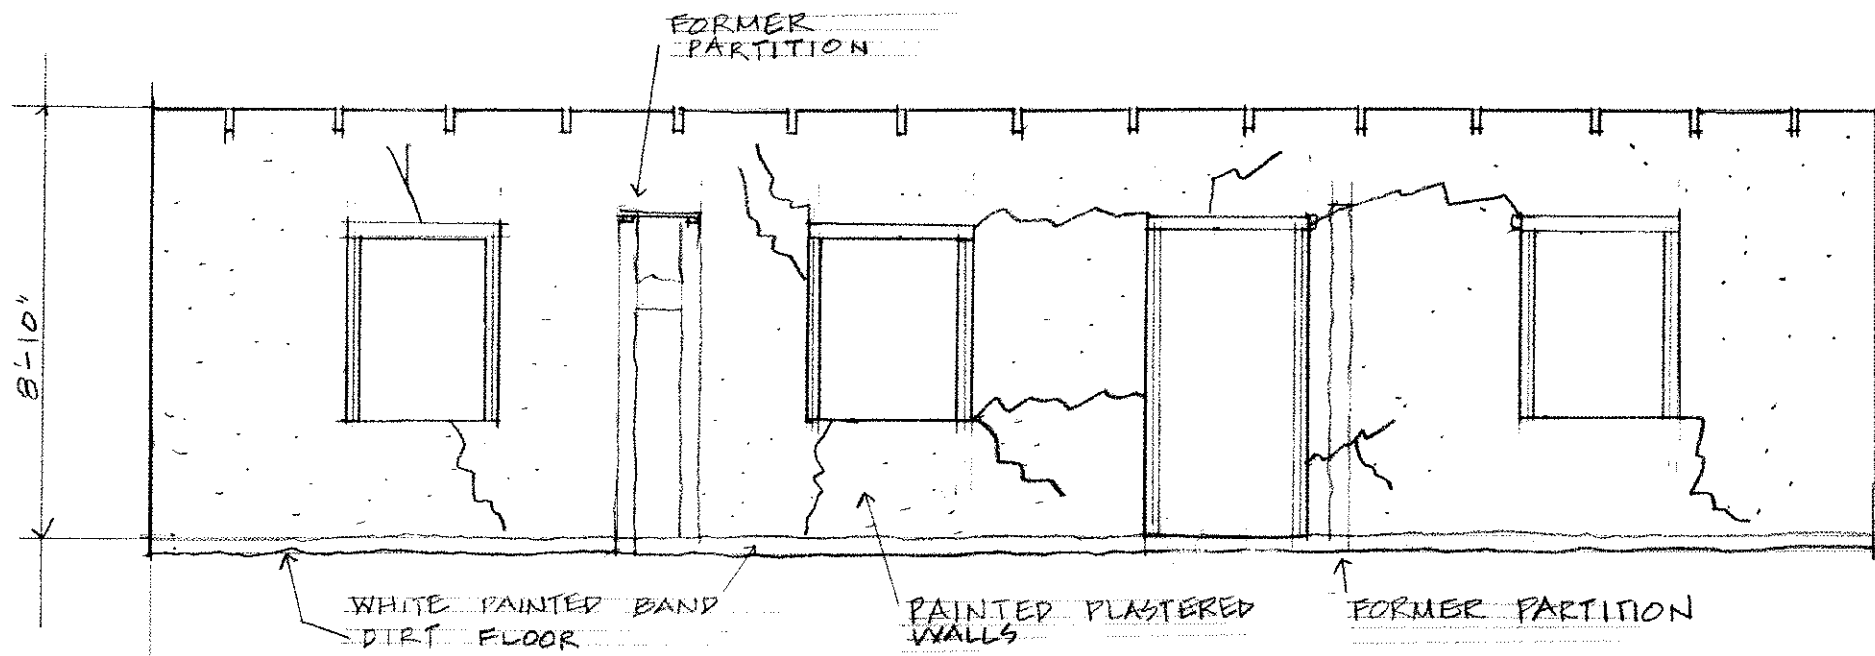


NORTH INTERIOR ELEVATION  
SCALE 1/4" = 1'-0"

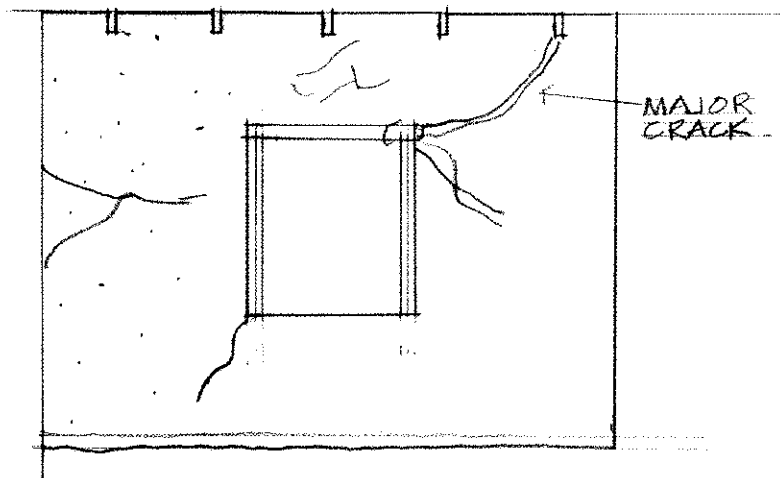


EAST INTERIOR ELEVATION  
SCALE 1/4" = 1'-0"

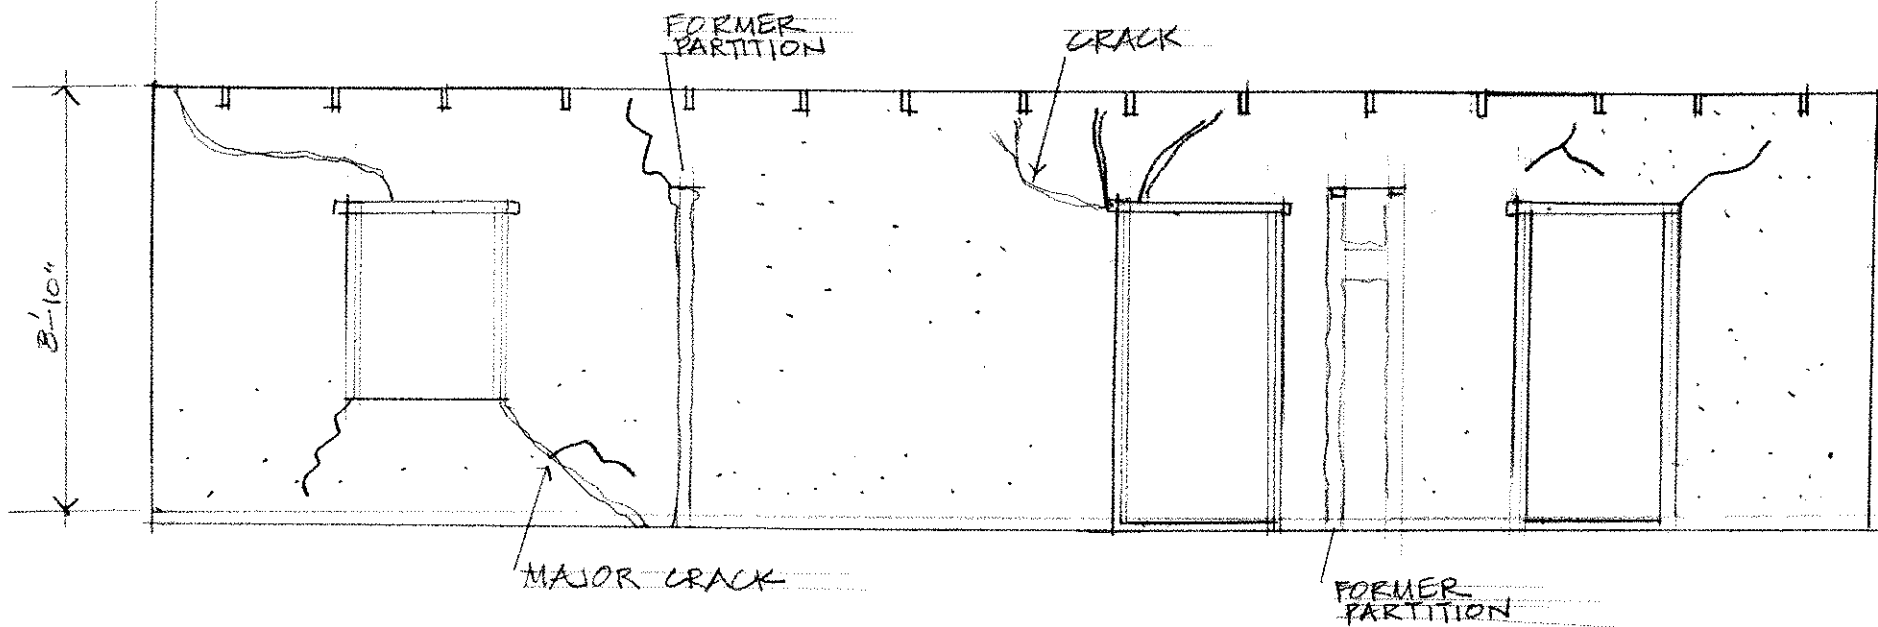


SOUTH INTERIOR ELEVATION  
SCALE 1/4" = 1'-0"

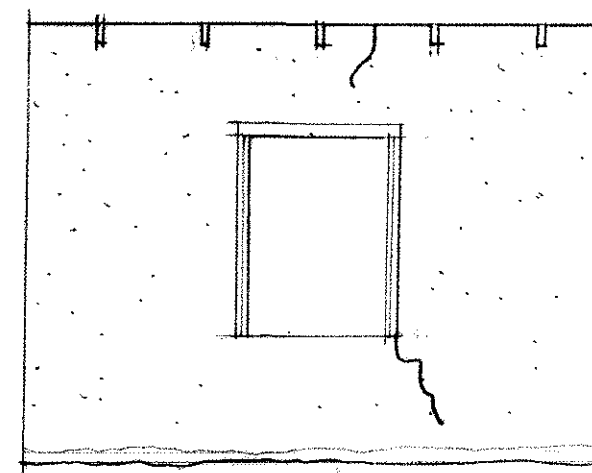

WEST

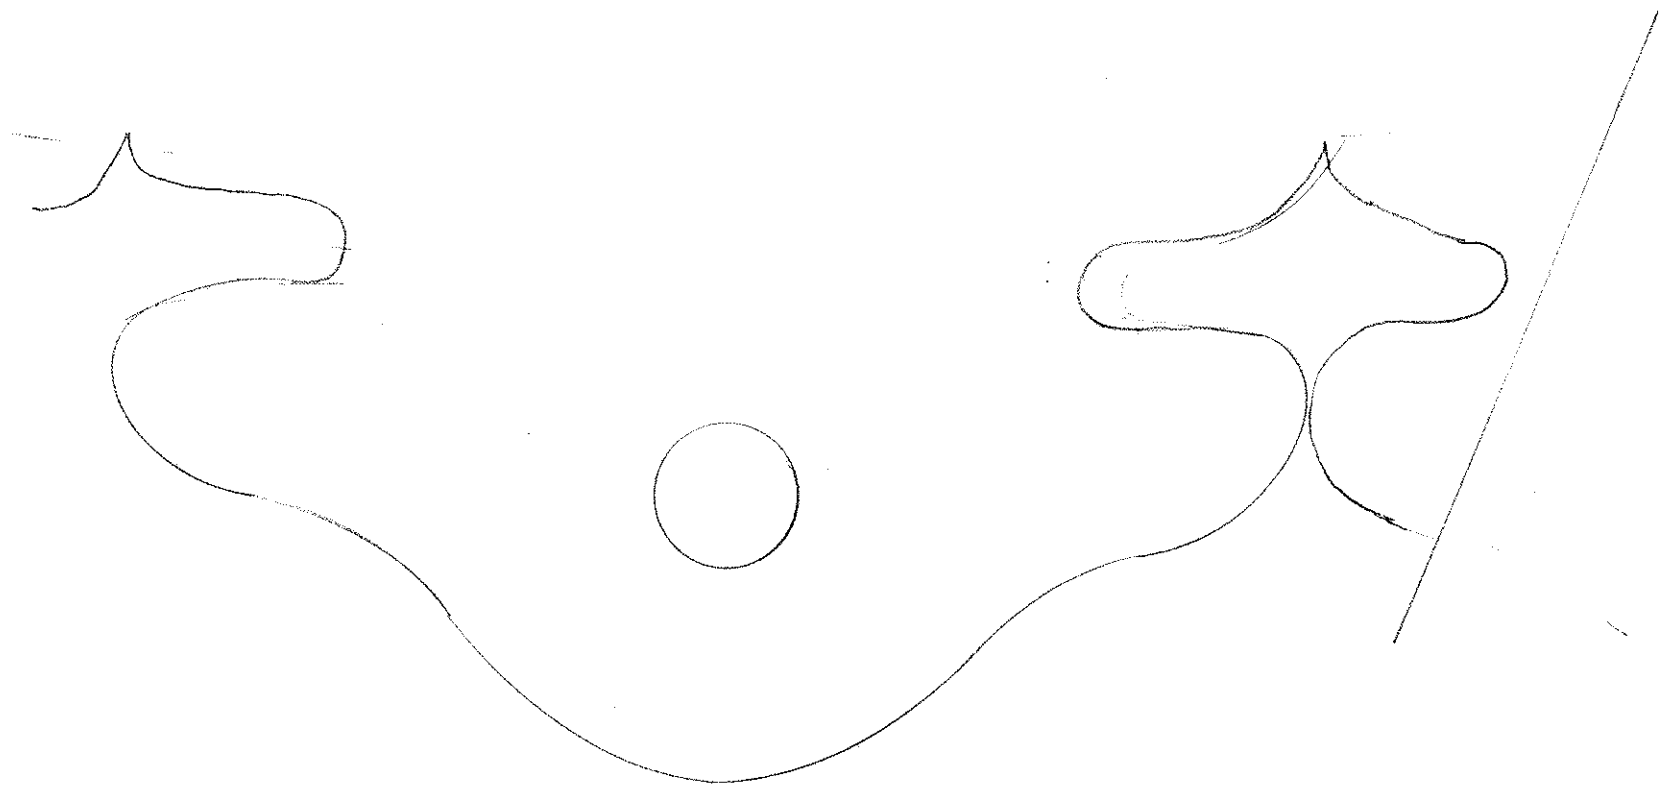


FRETWORK  
FULL SCALE  
FOUND ON EAST PORCH DEBRIS  
(TRACED)

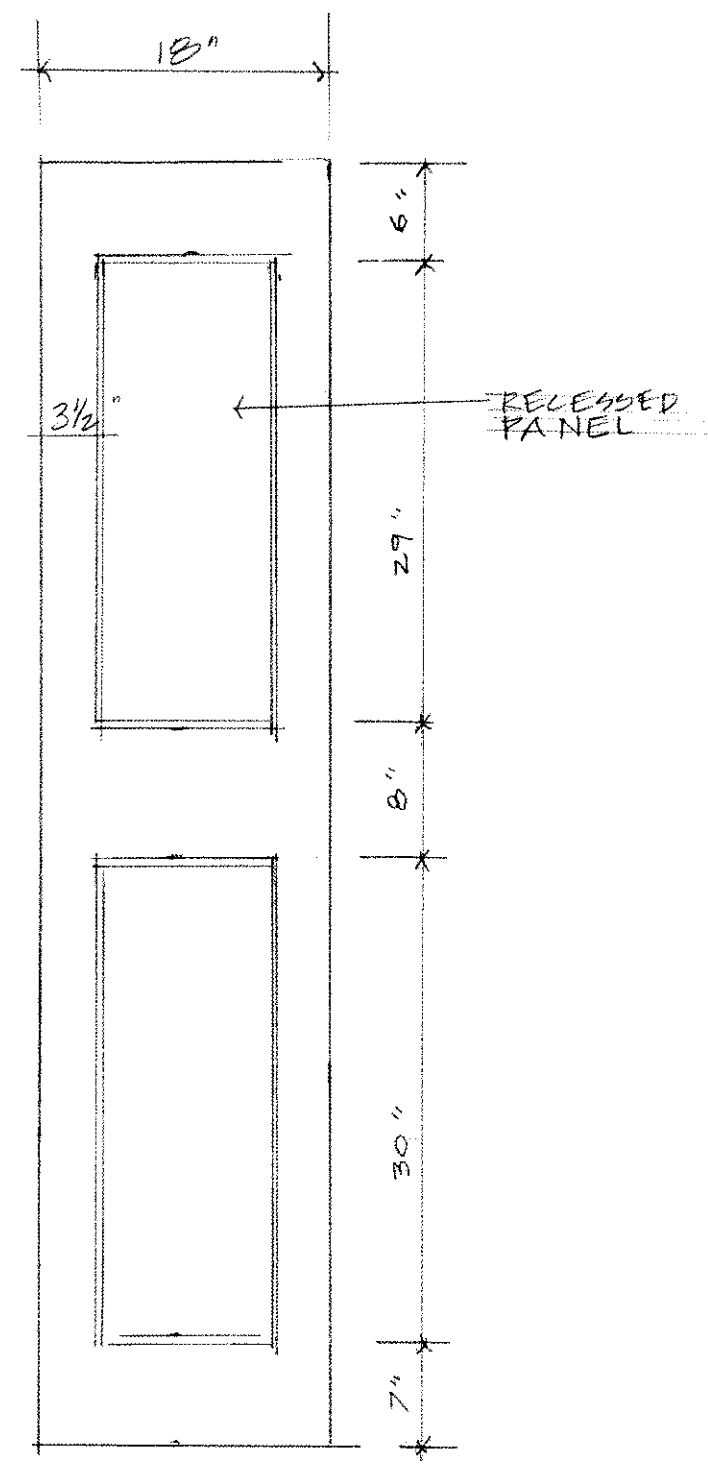


DOOR SHUTTER  
1" = 1/20"


**HOMESTEAD HOUSE: ROUT E 632**  
**ST CROIX, USVI** 6/98  
Prepared by Caribbean Volunteer Expeditions, Box 388,  
Corning, NY 14830 Volunteers: Hersh, Slavin, Harris  
For the St. Croix Landmarks Society

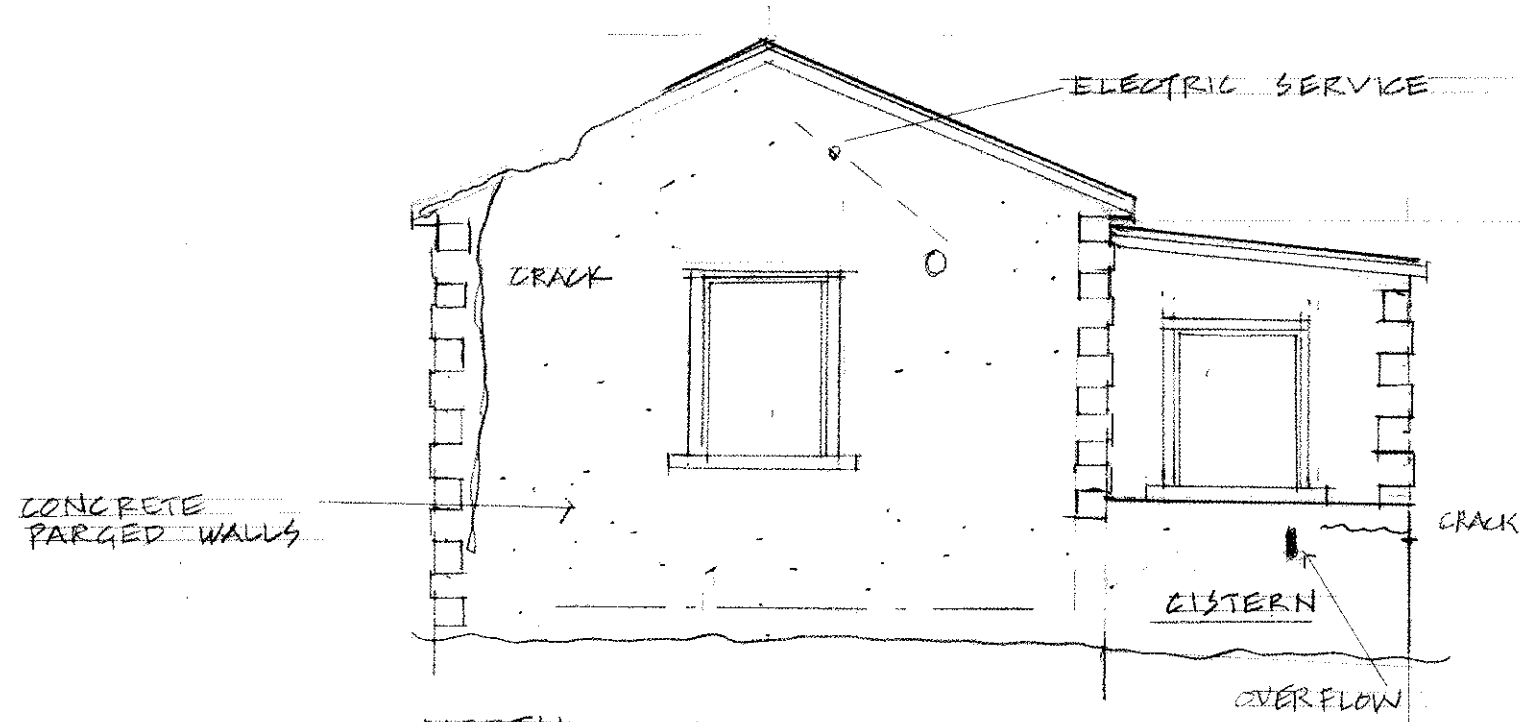


NORTH EXTERIOR ELEVATION  
SCALE 1/4" = 1'-0"

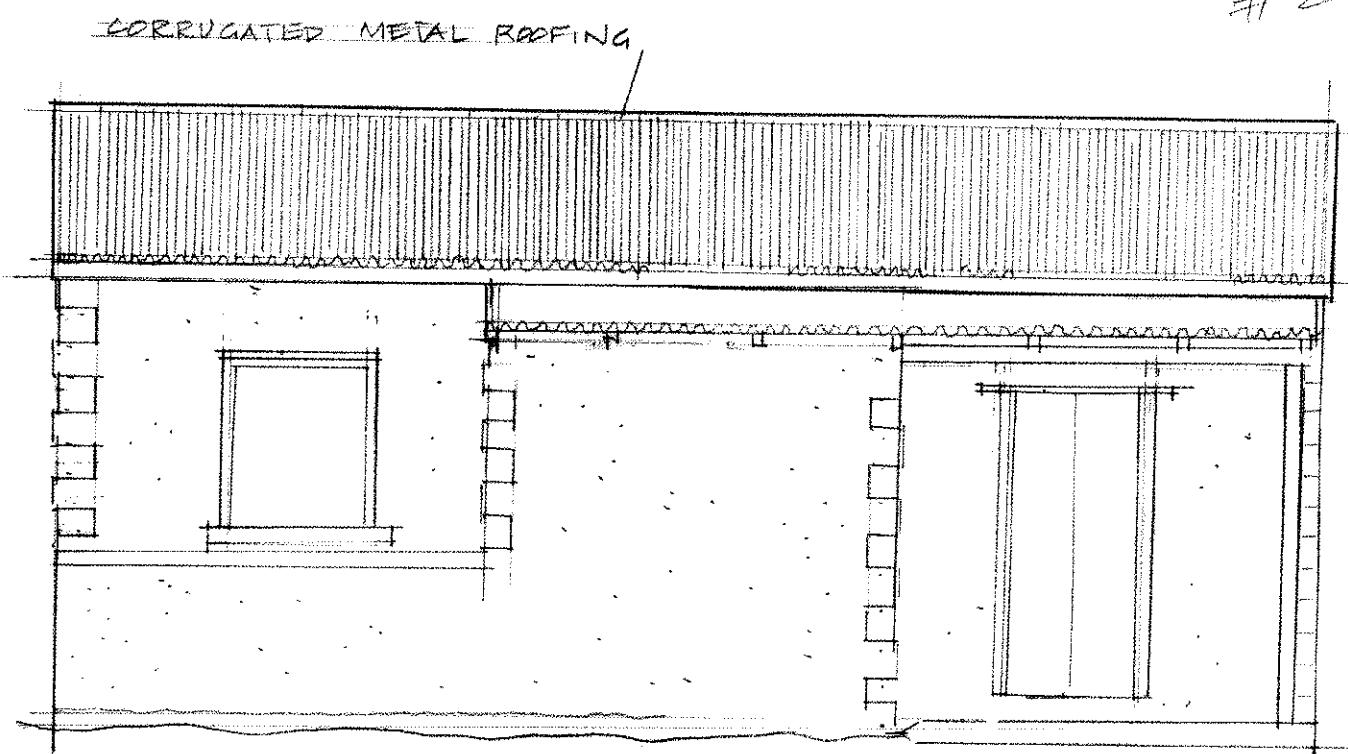


WEST EXTERIOR ELEVATION  
SCALE 1/4" = 1'-0"

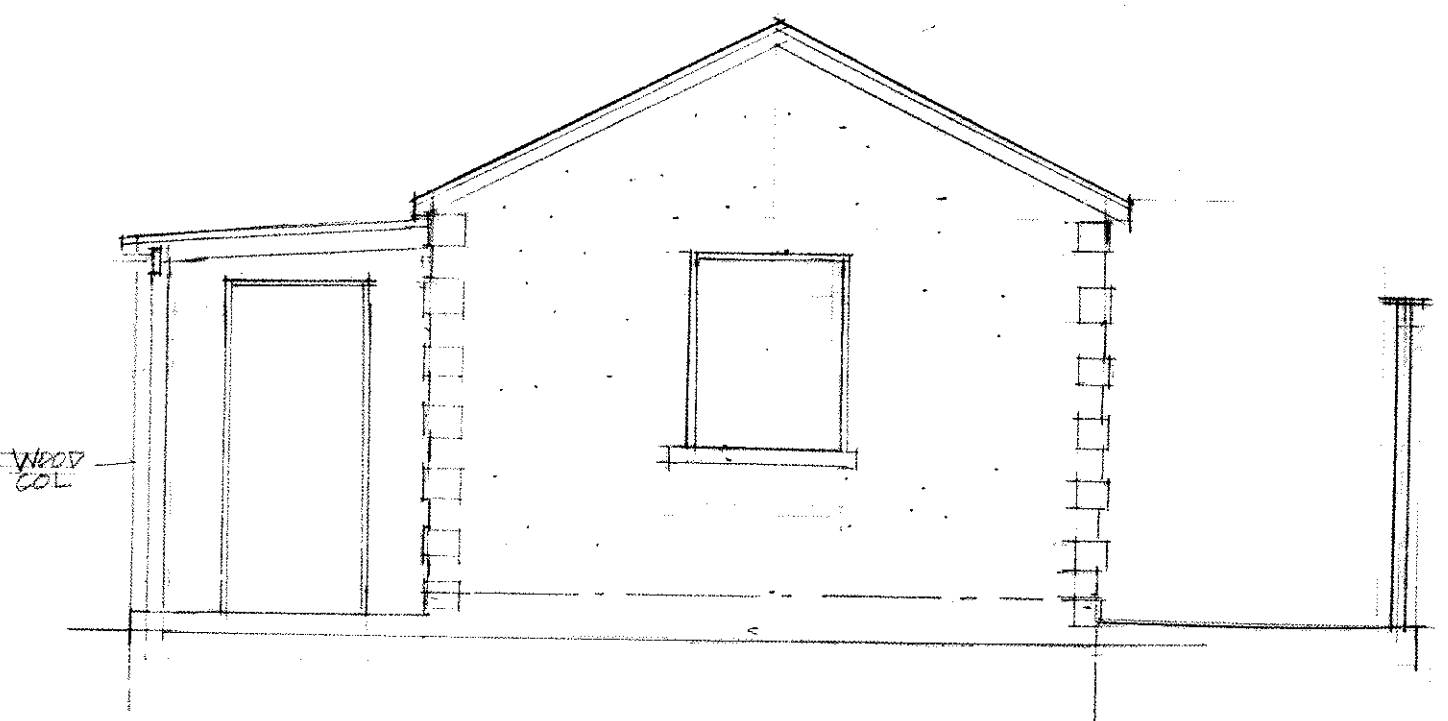

SOUTH EXTERIOR ELEVATION  
SCALE 1/4" = 1'-0"

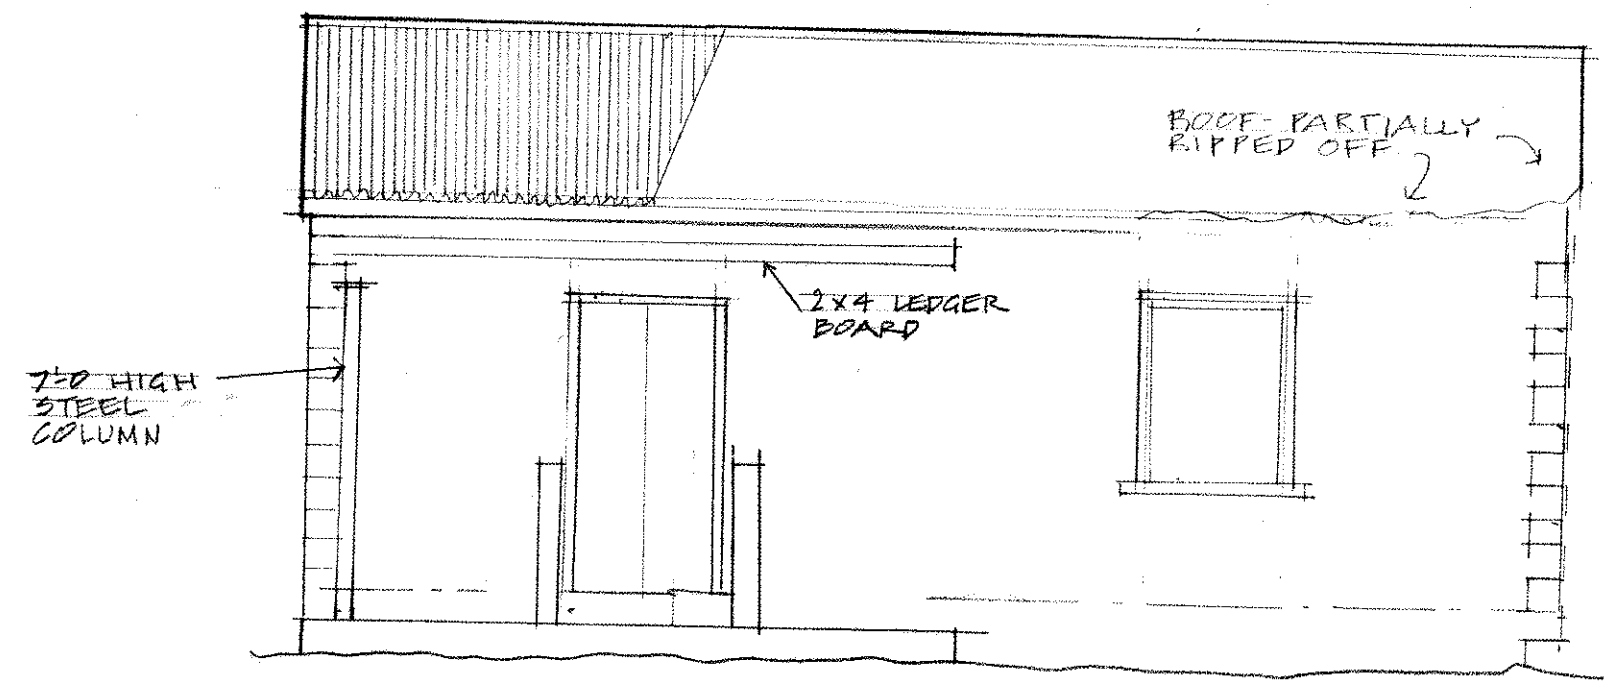


EAST EXTERIOR ELEVATION

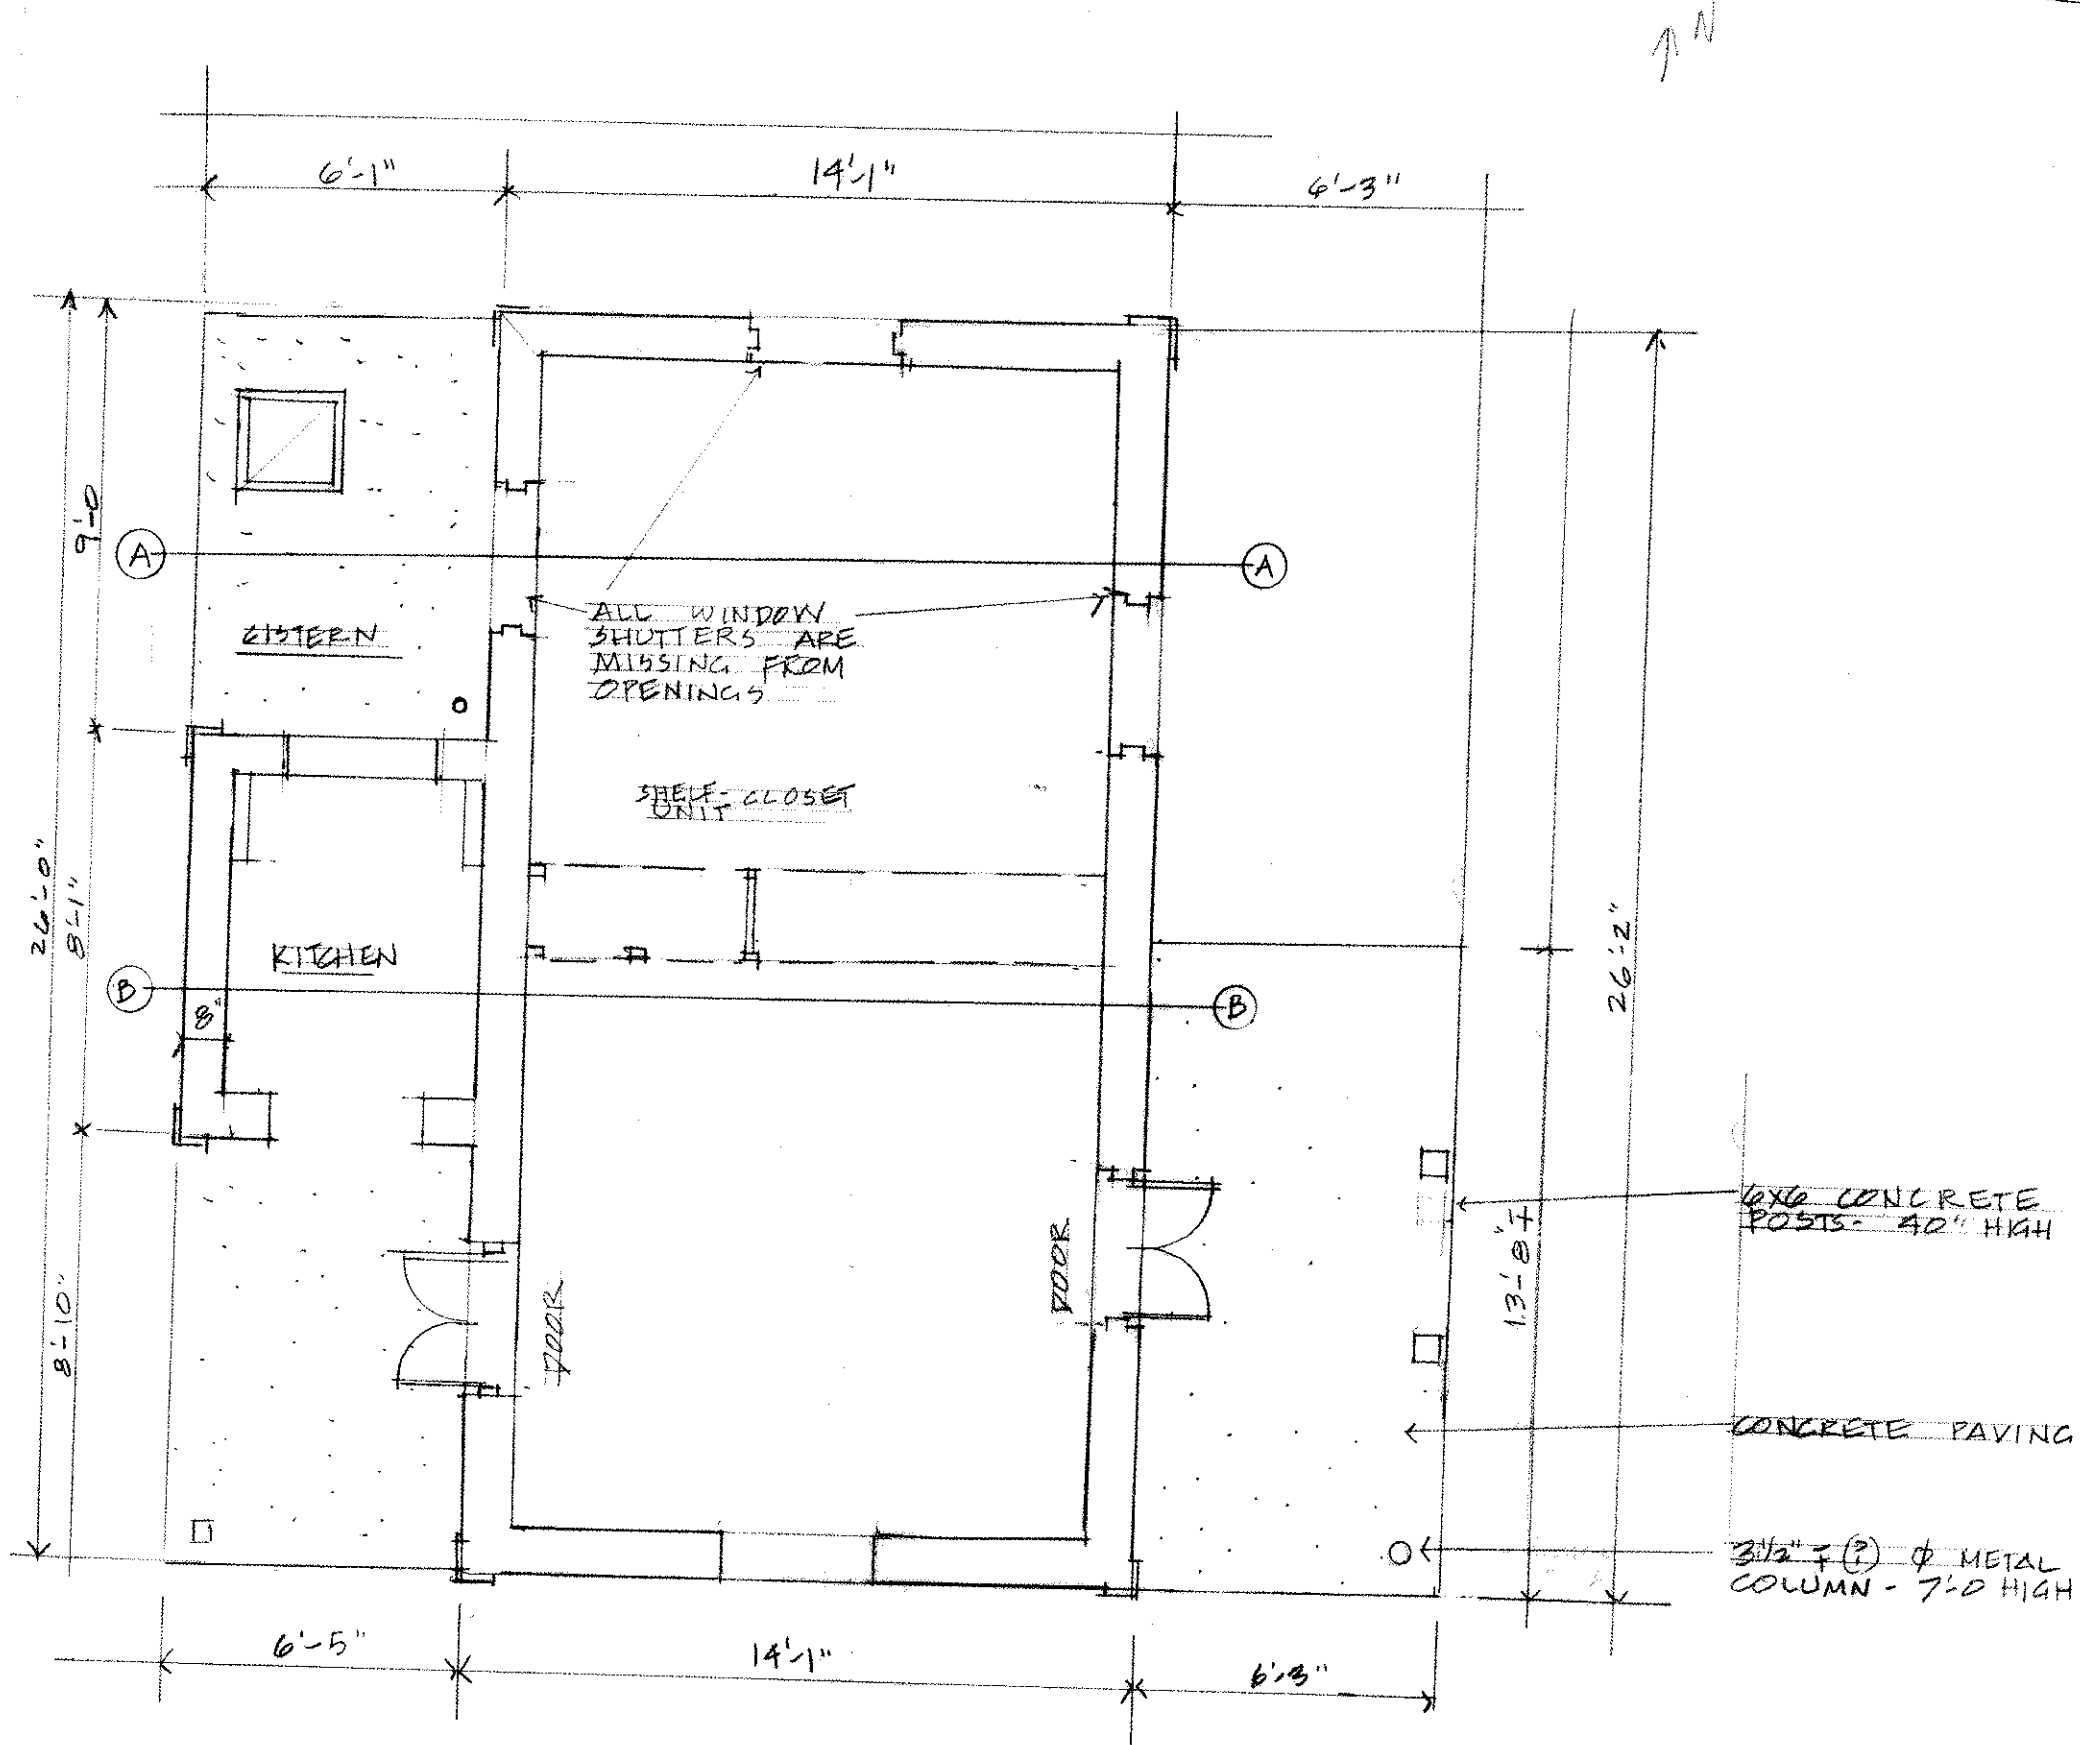


FLOOR PLAN


SCALE 1/4" = 1'-0"

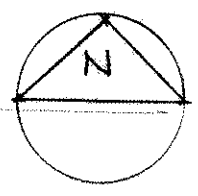

**HOMESTEAD HOUSE: ROUTE 632**  
**ST CROIX, USVI** 6/98  
 Prepared by Caribbean Volunteer Expeditions, Box 388,  
 Corning, NY 14830 Volunteers: Hersh, Slavin, Harris  
 For the St. Croix Landmarks Society

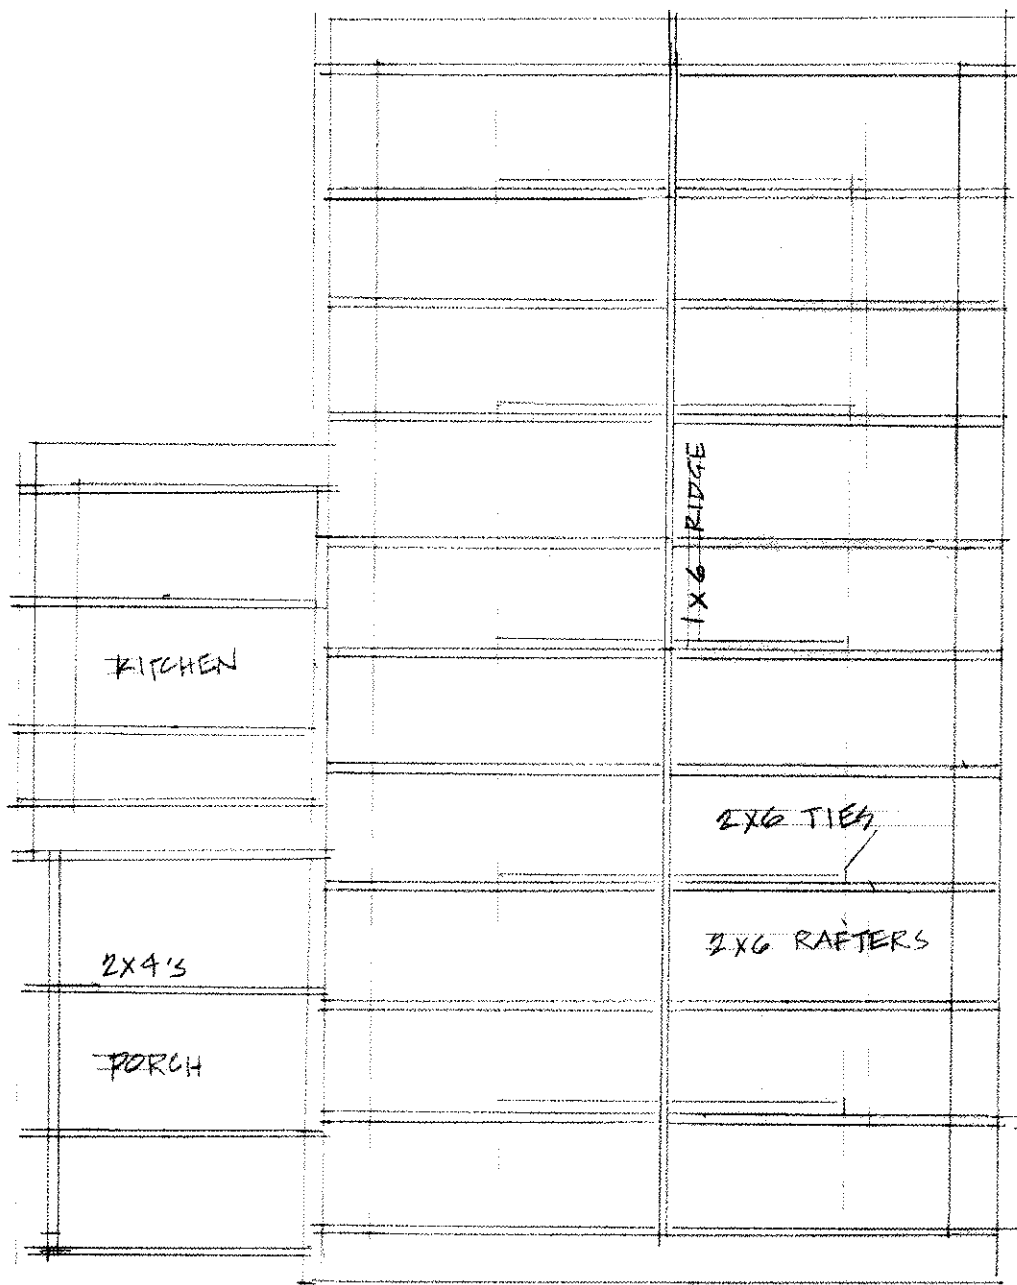


ROOF FRAMING PLAN  
 SCALE 1/4" = 1'-0"

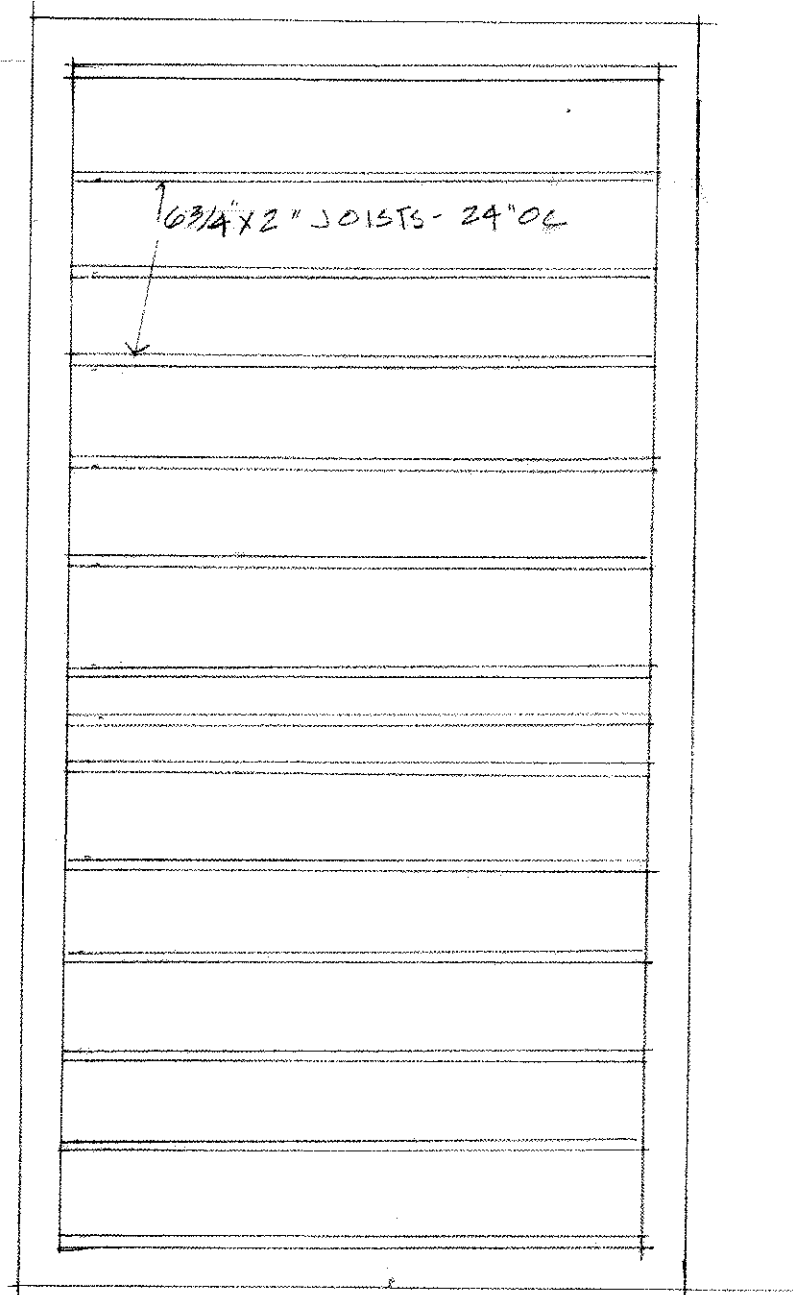


FLOOR FRAMING PLAN  
 SCALE 1/4" = 1'-0"

**HOMESTEAD HOUSE: ROUTE 632**  
**ST CROIX, USVI 6/98**  
 Prepared by Caribbean Volunteer Expeditions, Box 388,  
 Corning, NY 14830 Volunteers: Hersh, Slavin, Harris  
 For the St. Croix Landmarks Society

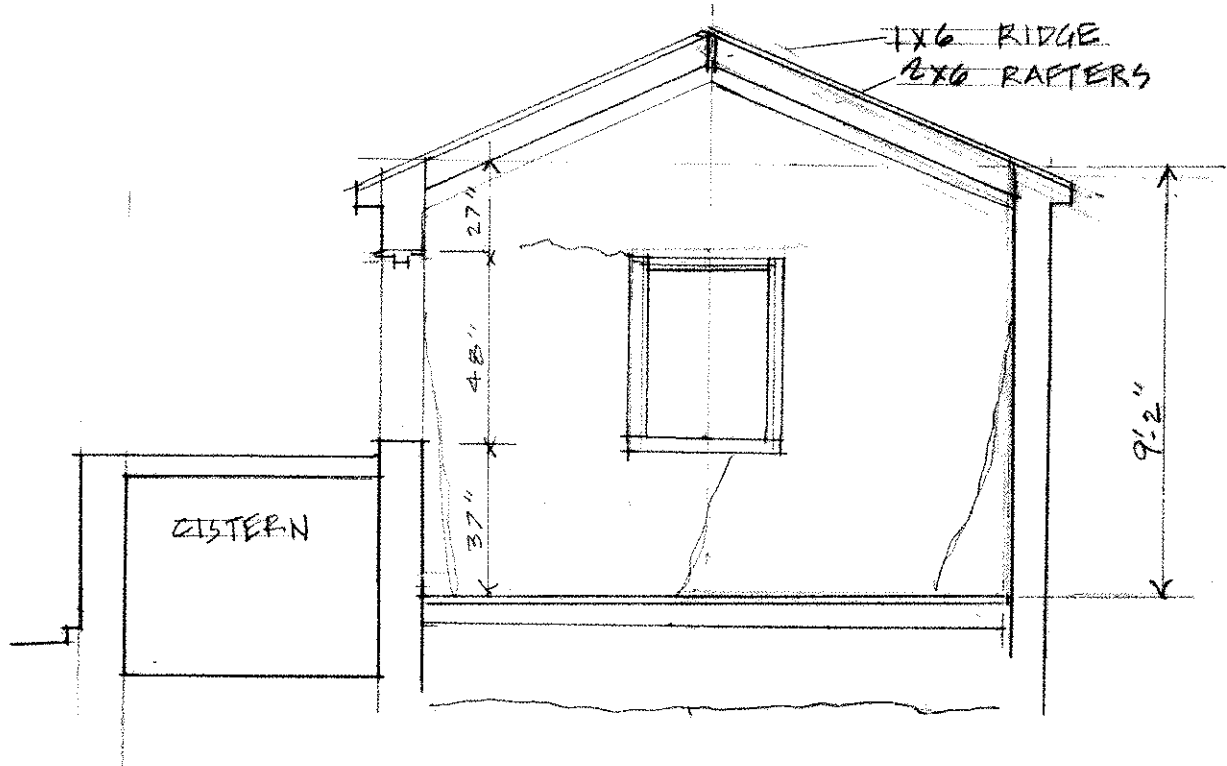


SECTION A-A & NORTH INTERIOR ELEVATION

SCALE 1/4" = 1'-0"

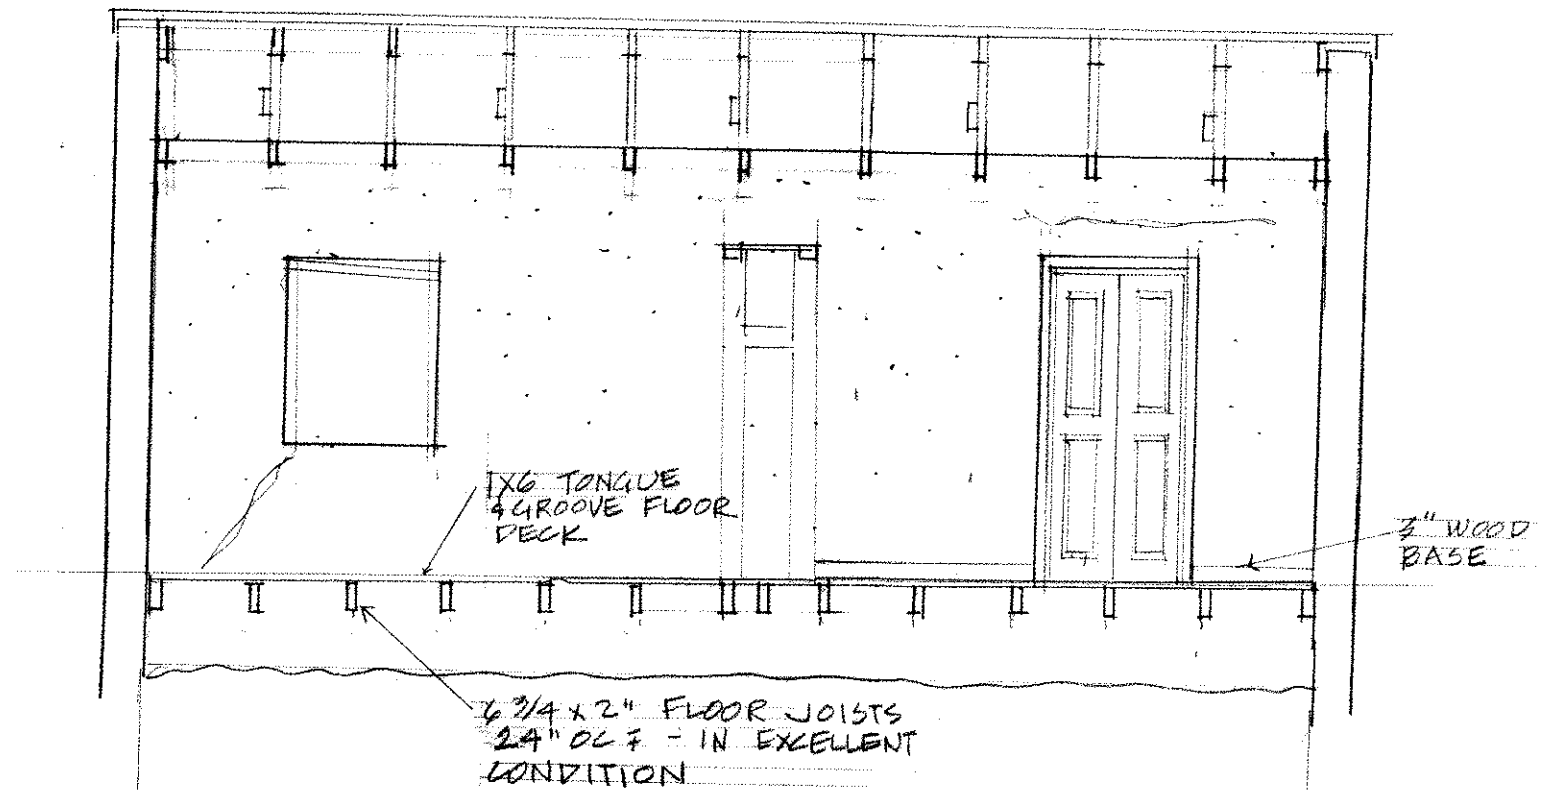


EAST INTERIOR ELEVATION

SCALE 1/4" = 1'-0"

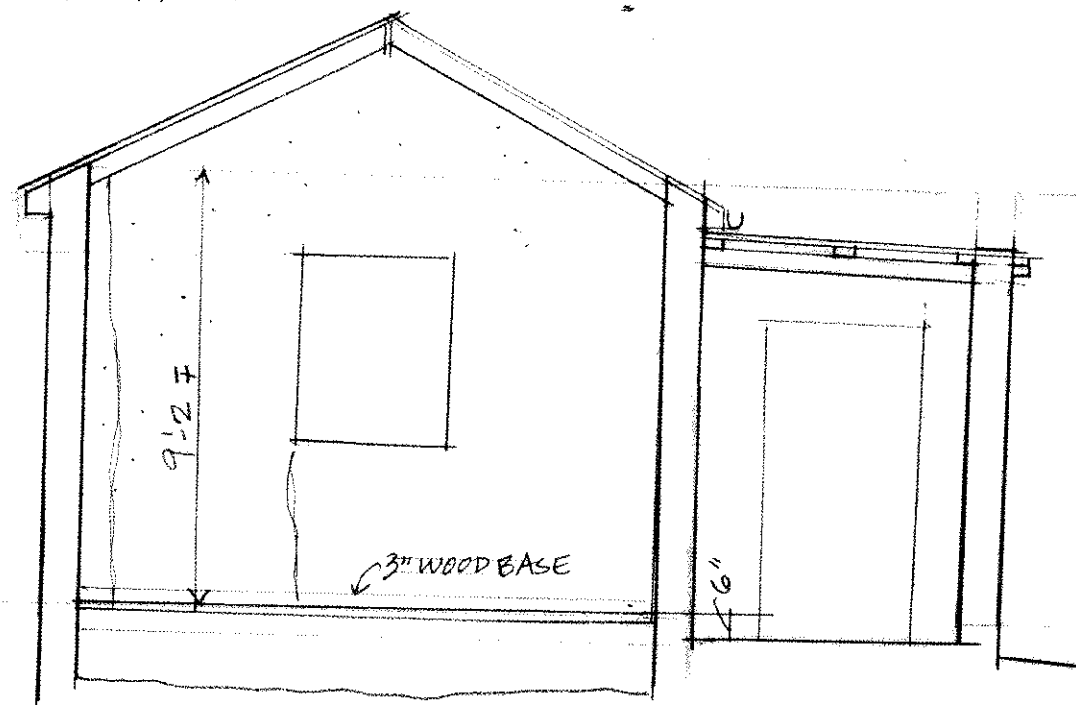

SECTION B-B & SOUTH INTERIOR ELEVATION

SCALE 1/4" = 1'-0"

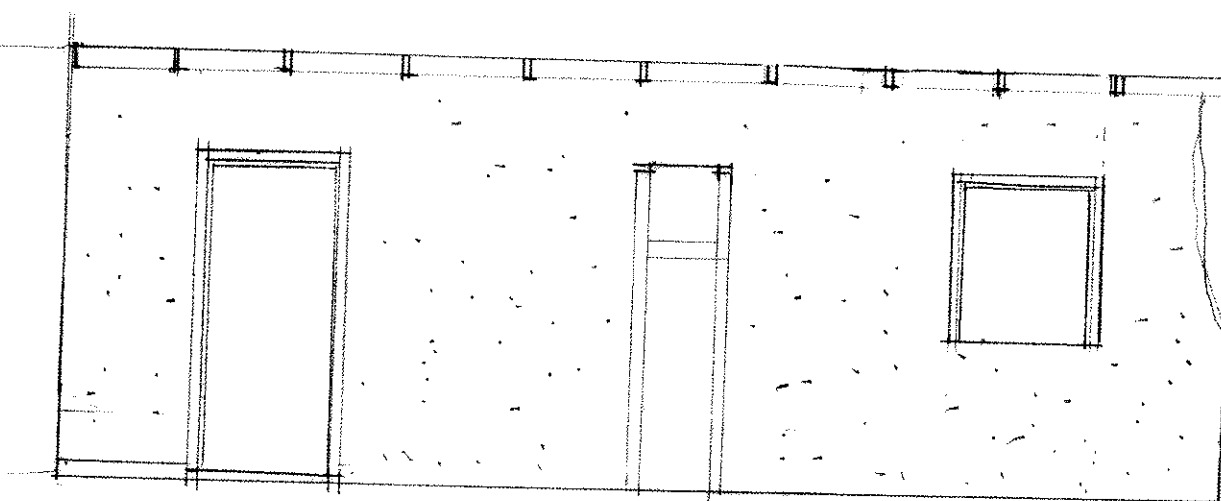

WEST INTERIOR ELEVATION

SCALE 1/4" = 1'-0"

**HOMESTEAD HOUSE: ROUTE 632**  
**ST CROIX, USVI 6/98**  
 Prepared by Caribbean Volunteer Expeditions, Box 388,  
 Corning, NY 14830 Volunteers: Hersh, Slavin, Harris  
 For the St. Croix Landmarks Society