




FLOOR PLAN  
SCALE 1/4"=1'-0"

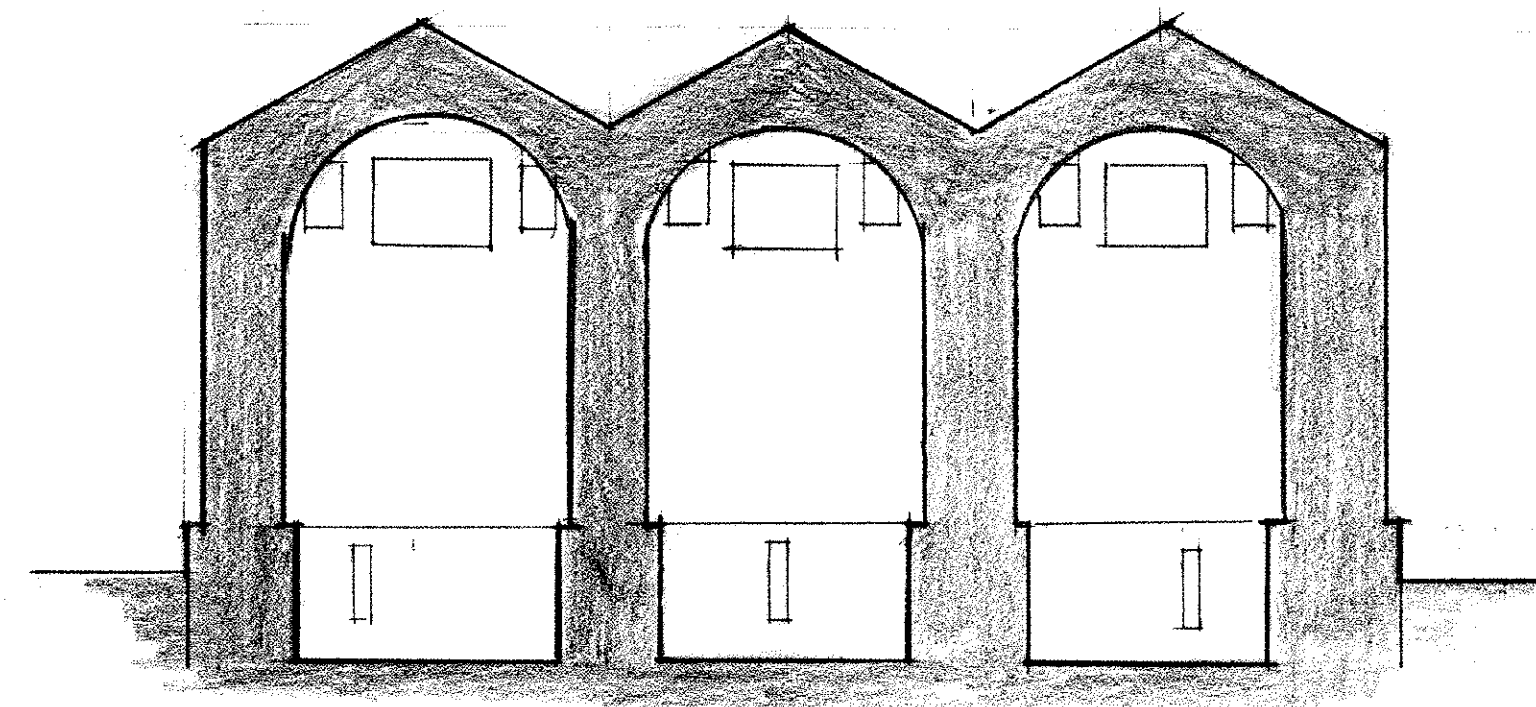


SECTION  
SCALE 1/4"=1'-0"

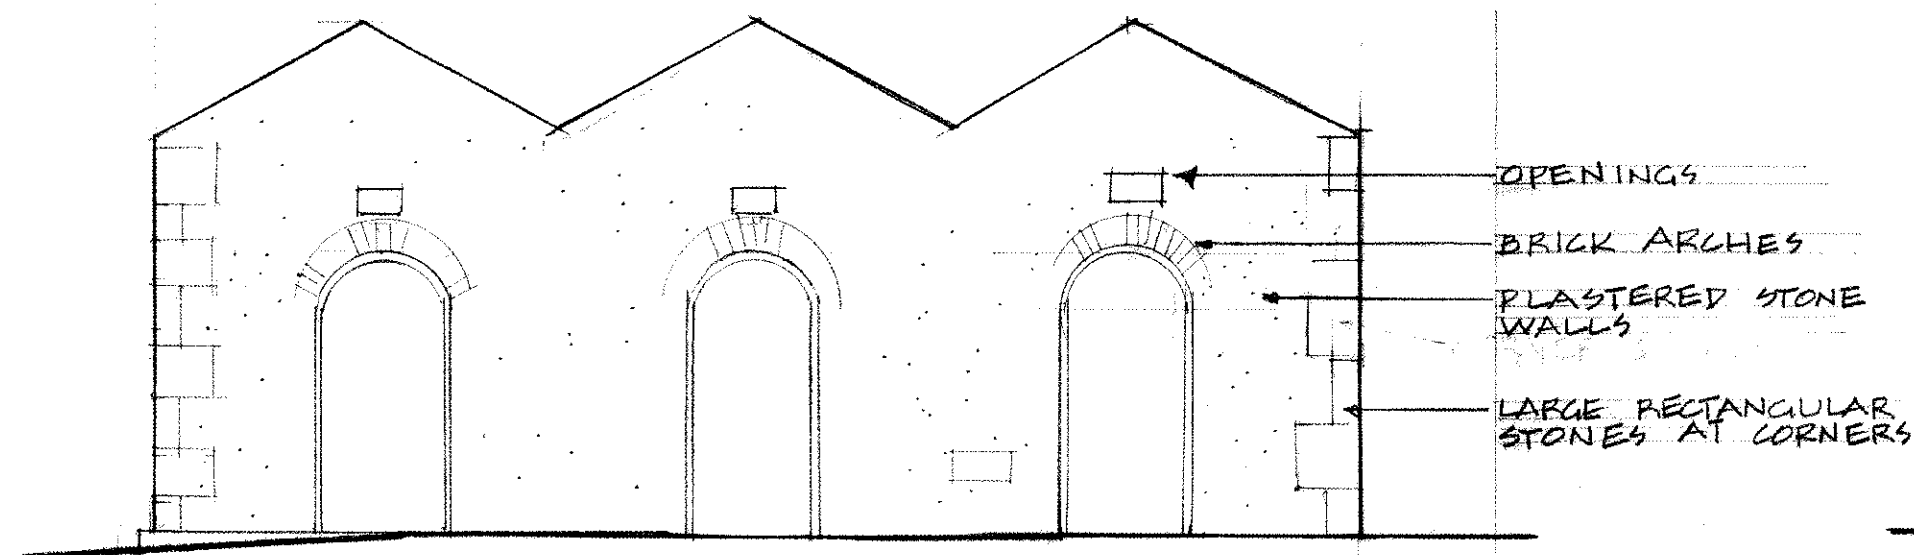


FRONT ELEVATION

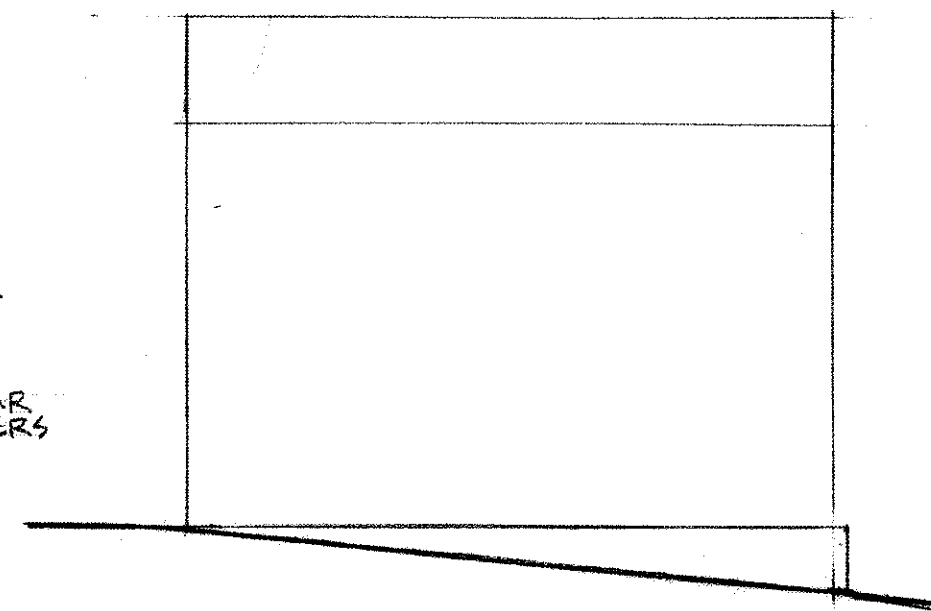

SIDE ELEVATION




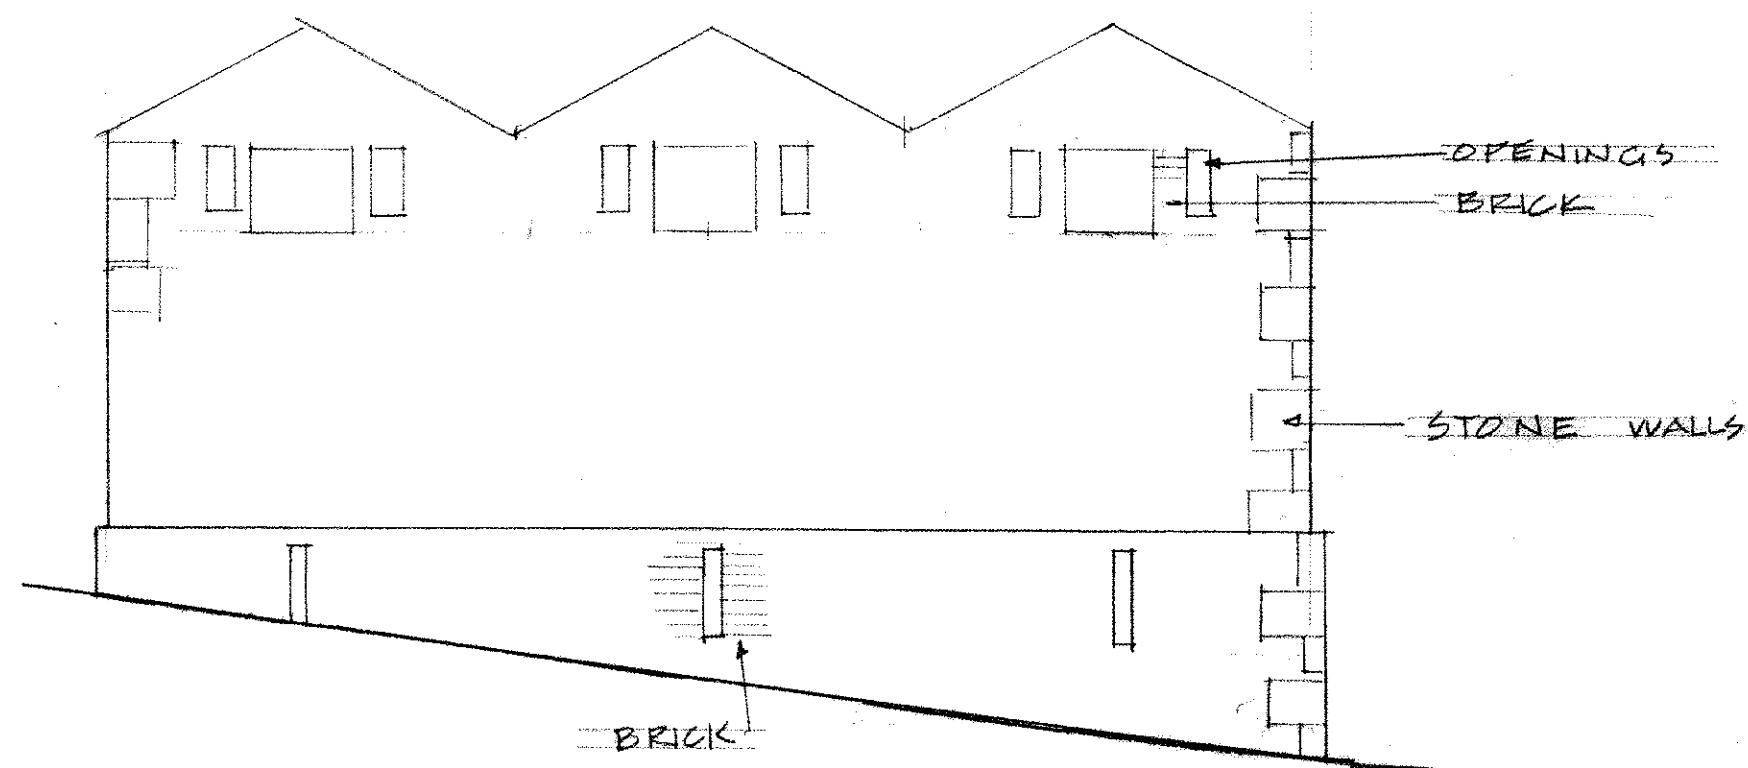



REAR ELEVATION

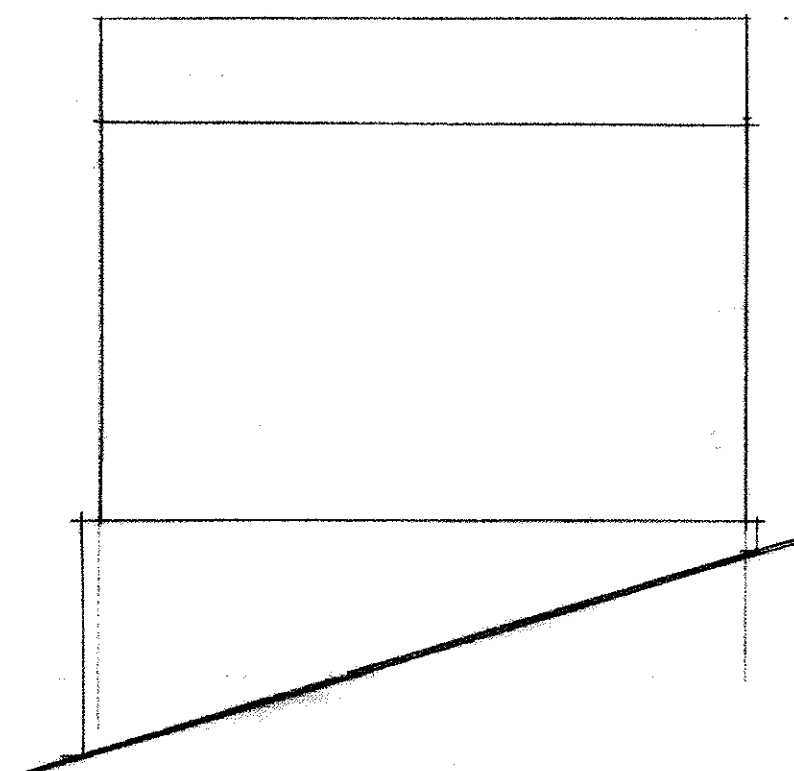

SIDE ELEVATION

GUARD CELLS MORNE FORTUNE ST. LUCIA  
DRAWN BY: CARIBBEAN VOLUNTEER EXPEDITIONS  
BOX 388 CORNING NY 14830 (AH) APRIL 1995

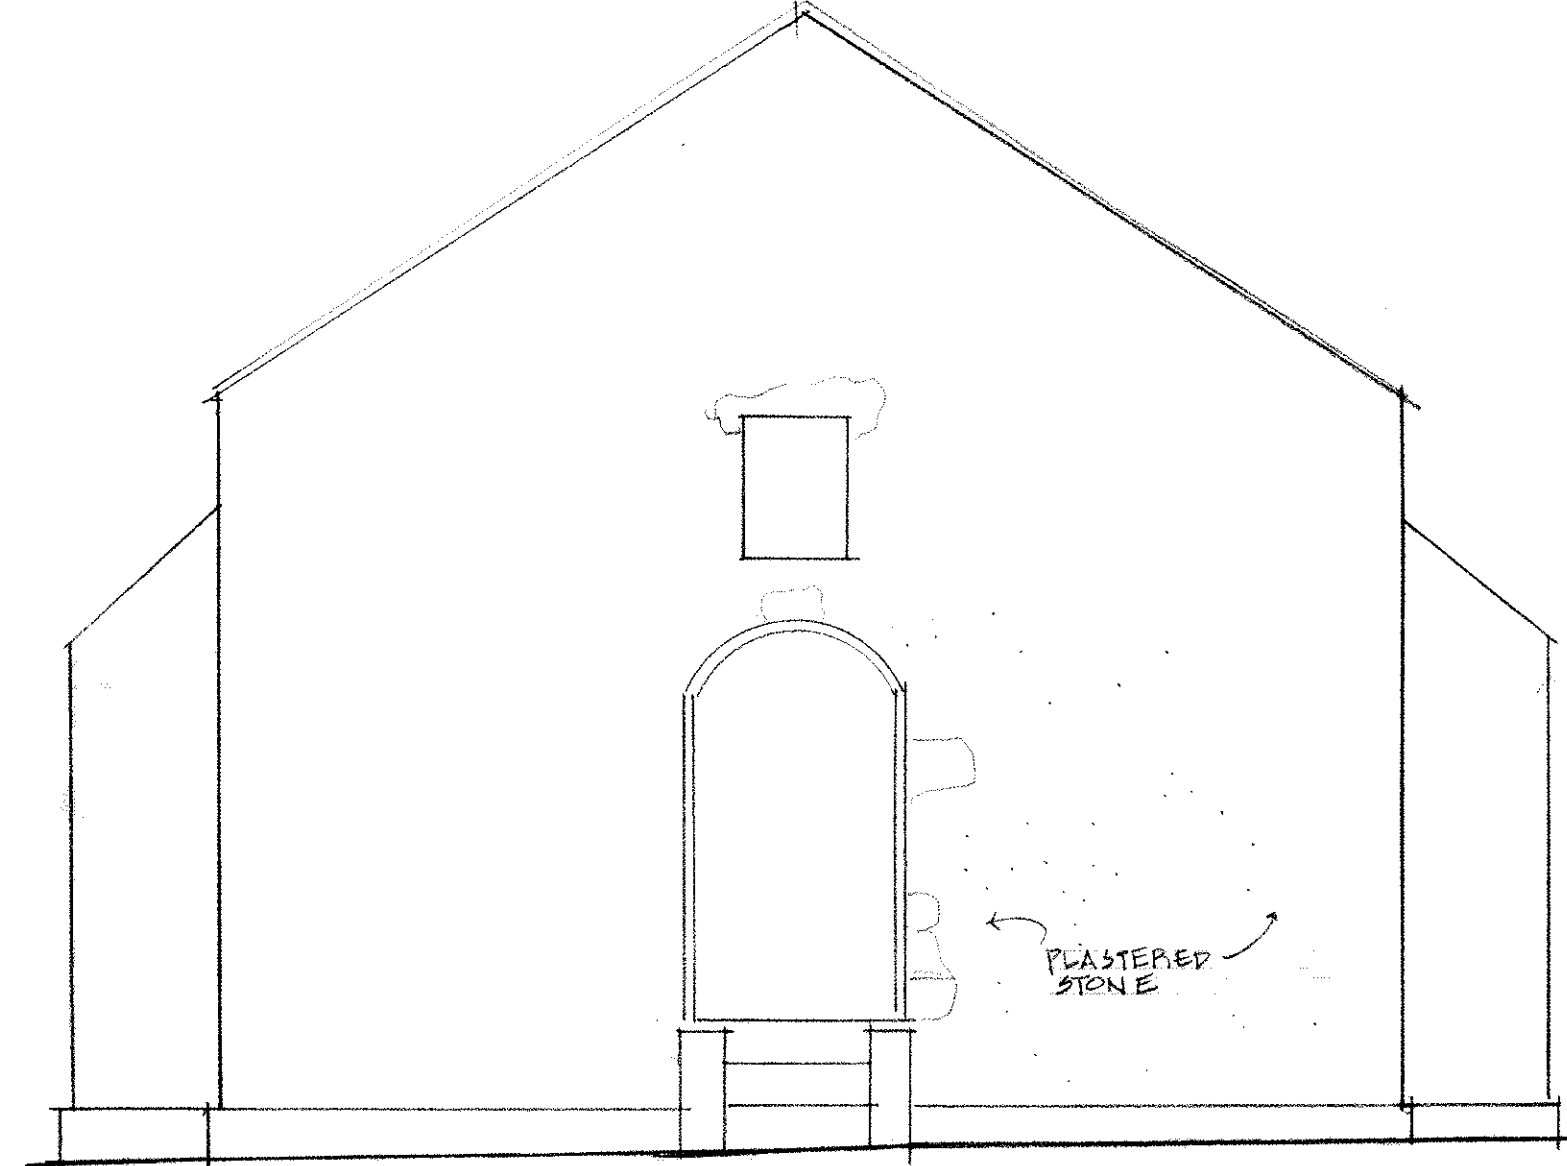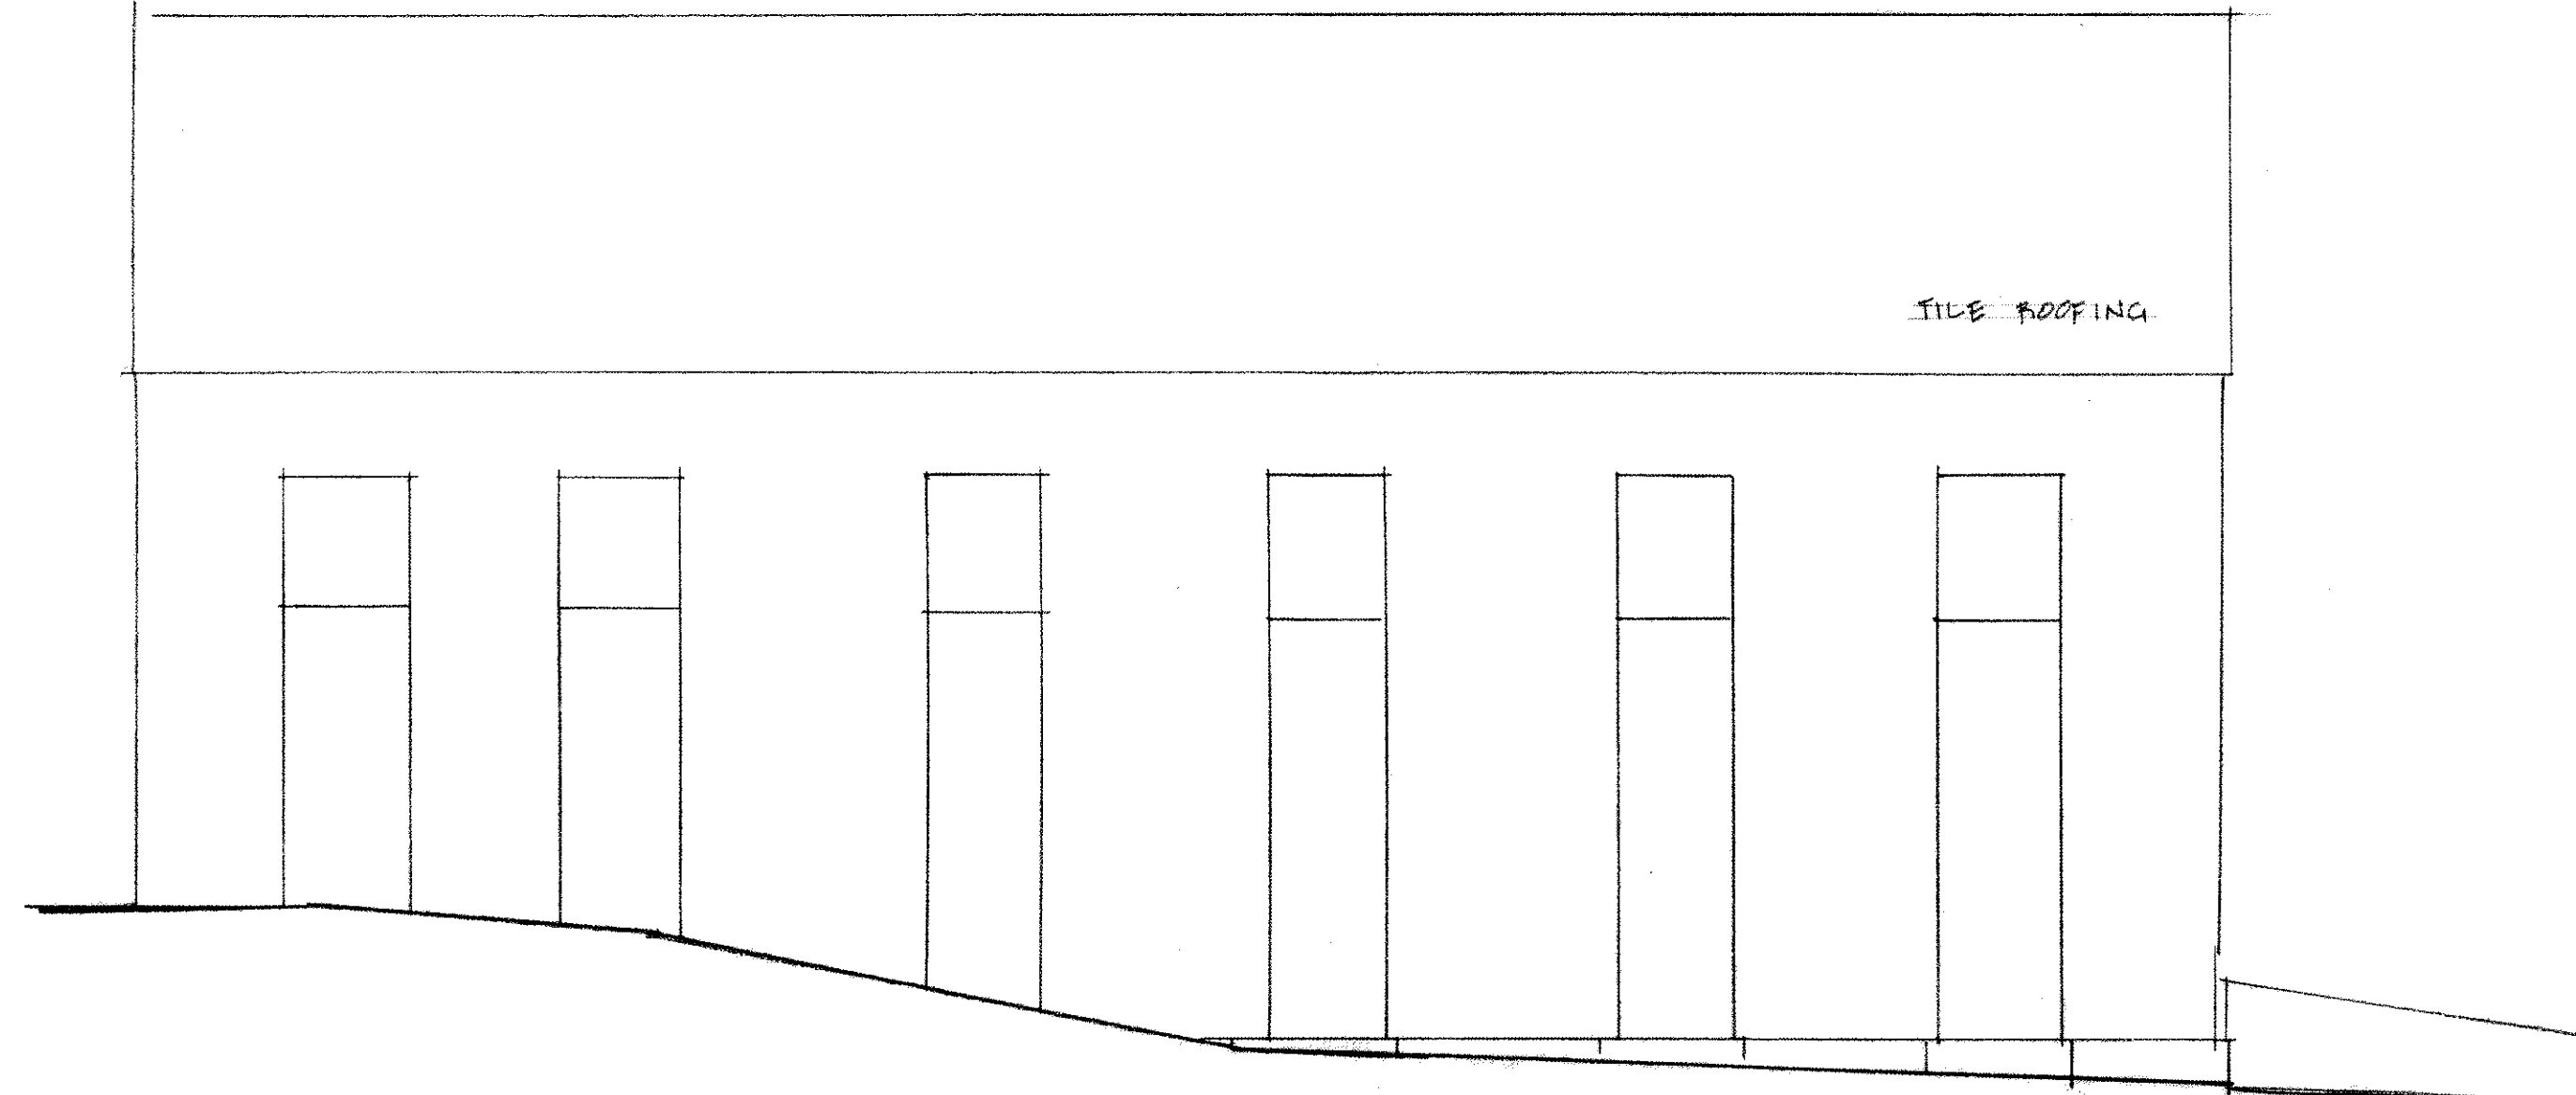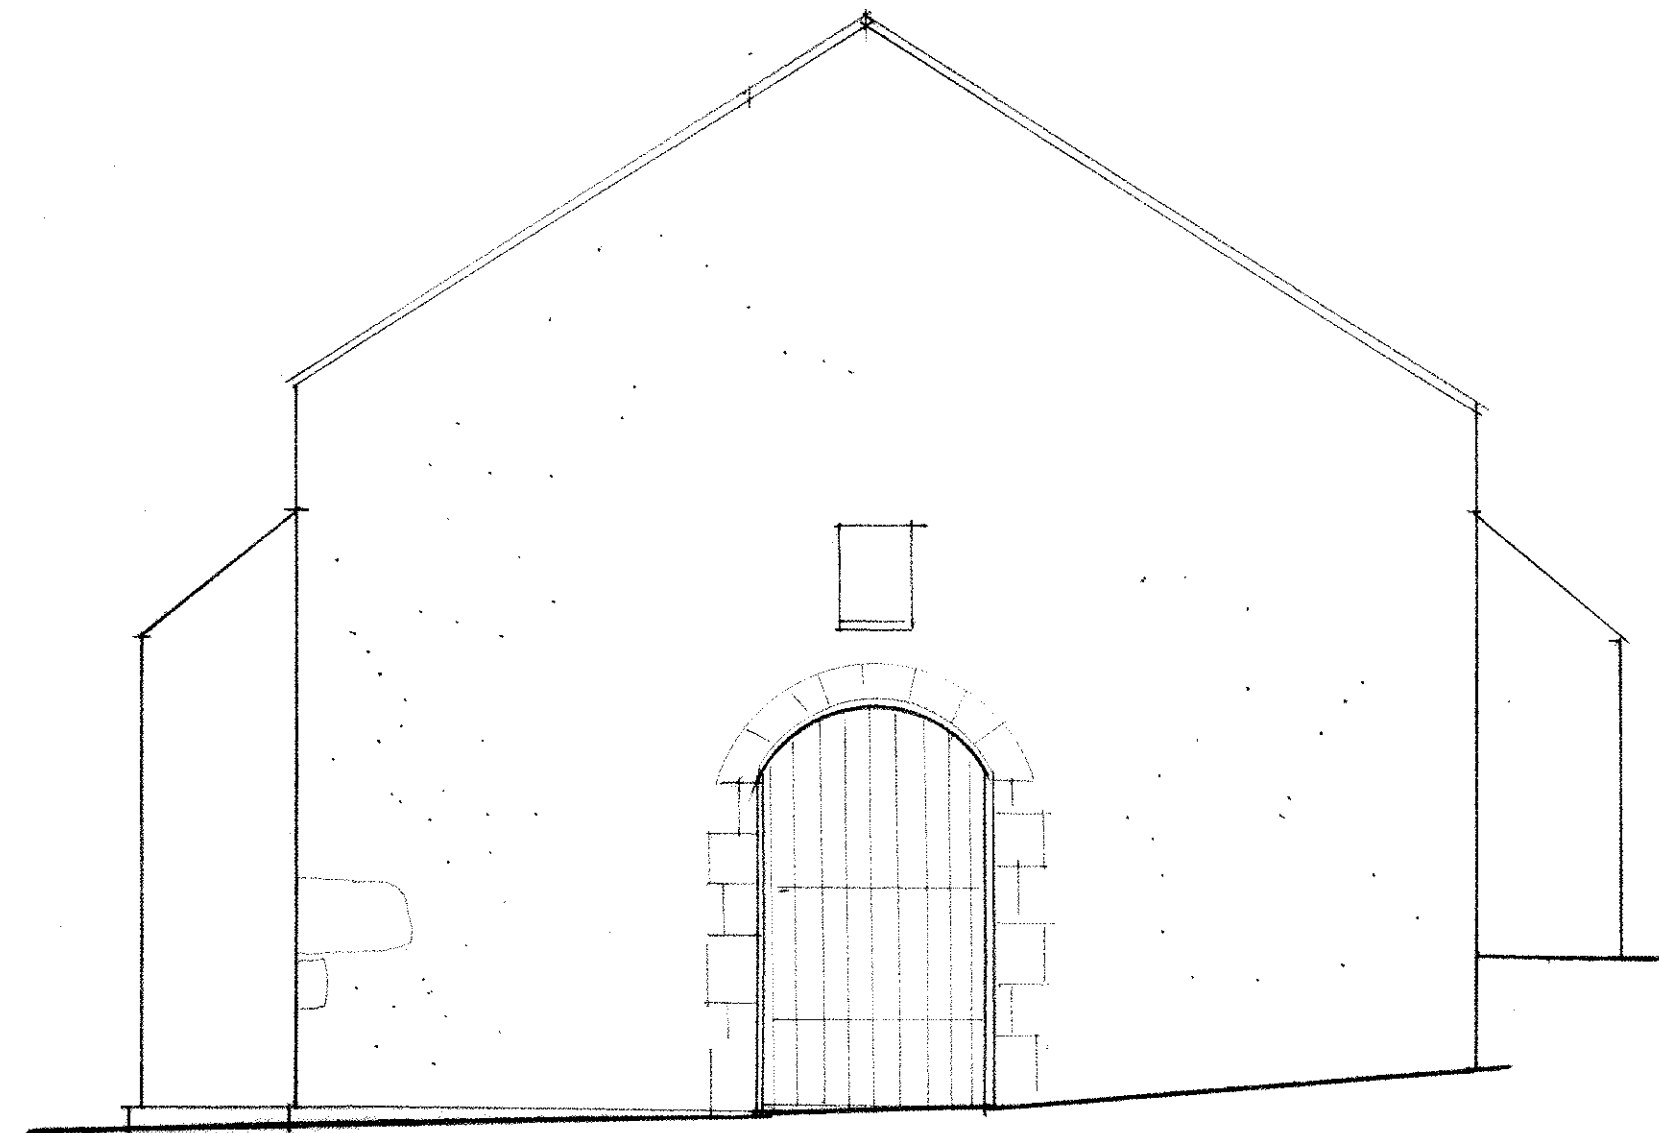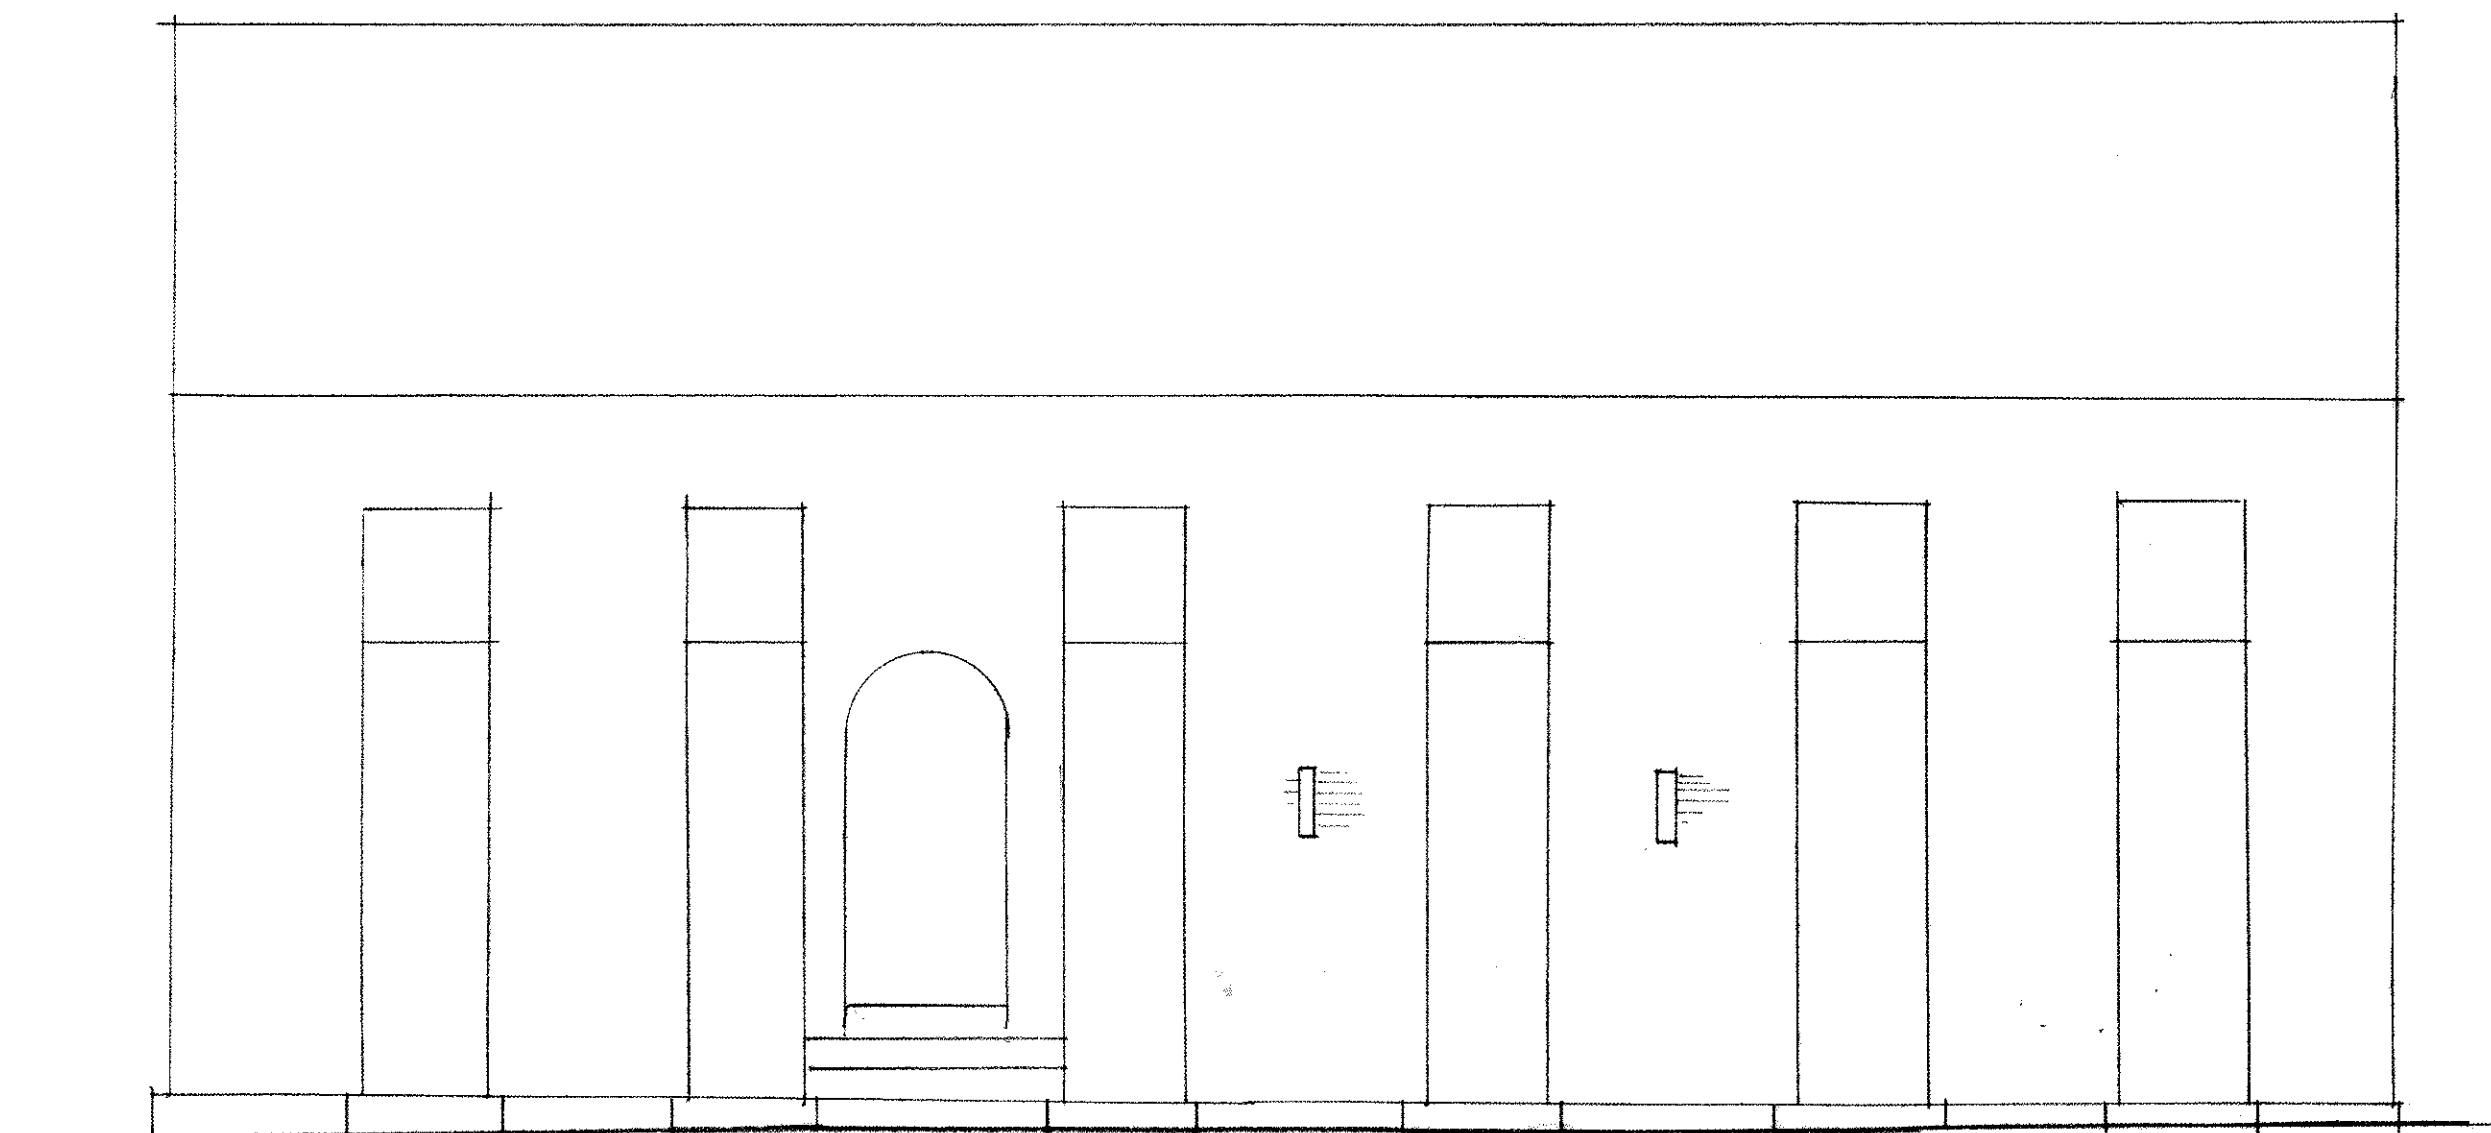

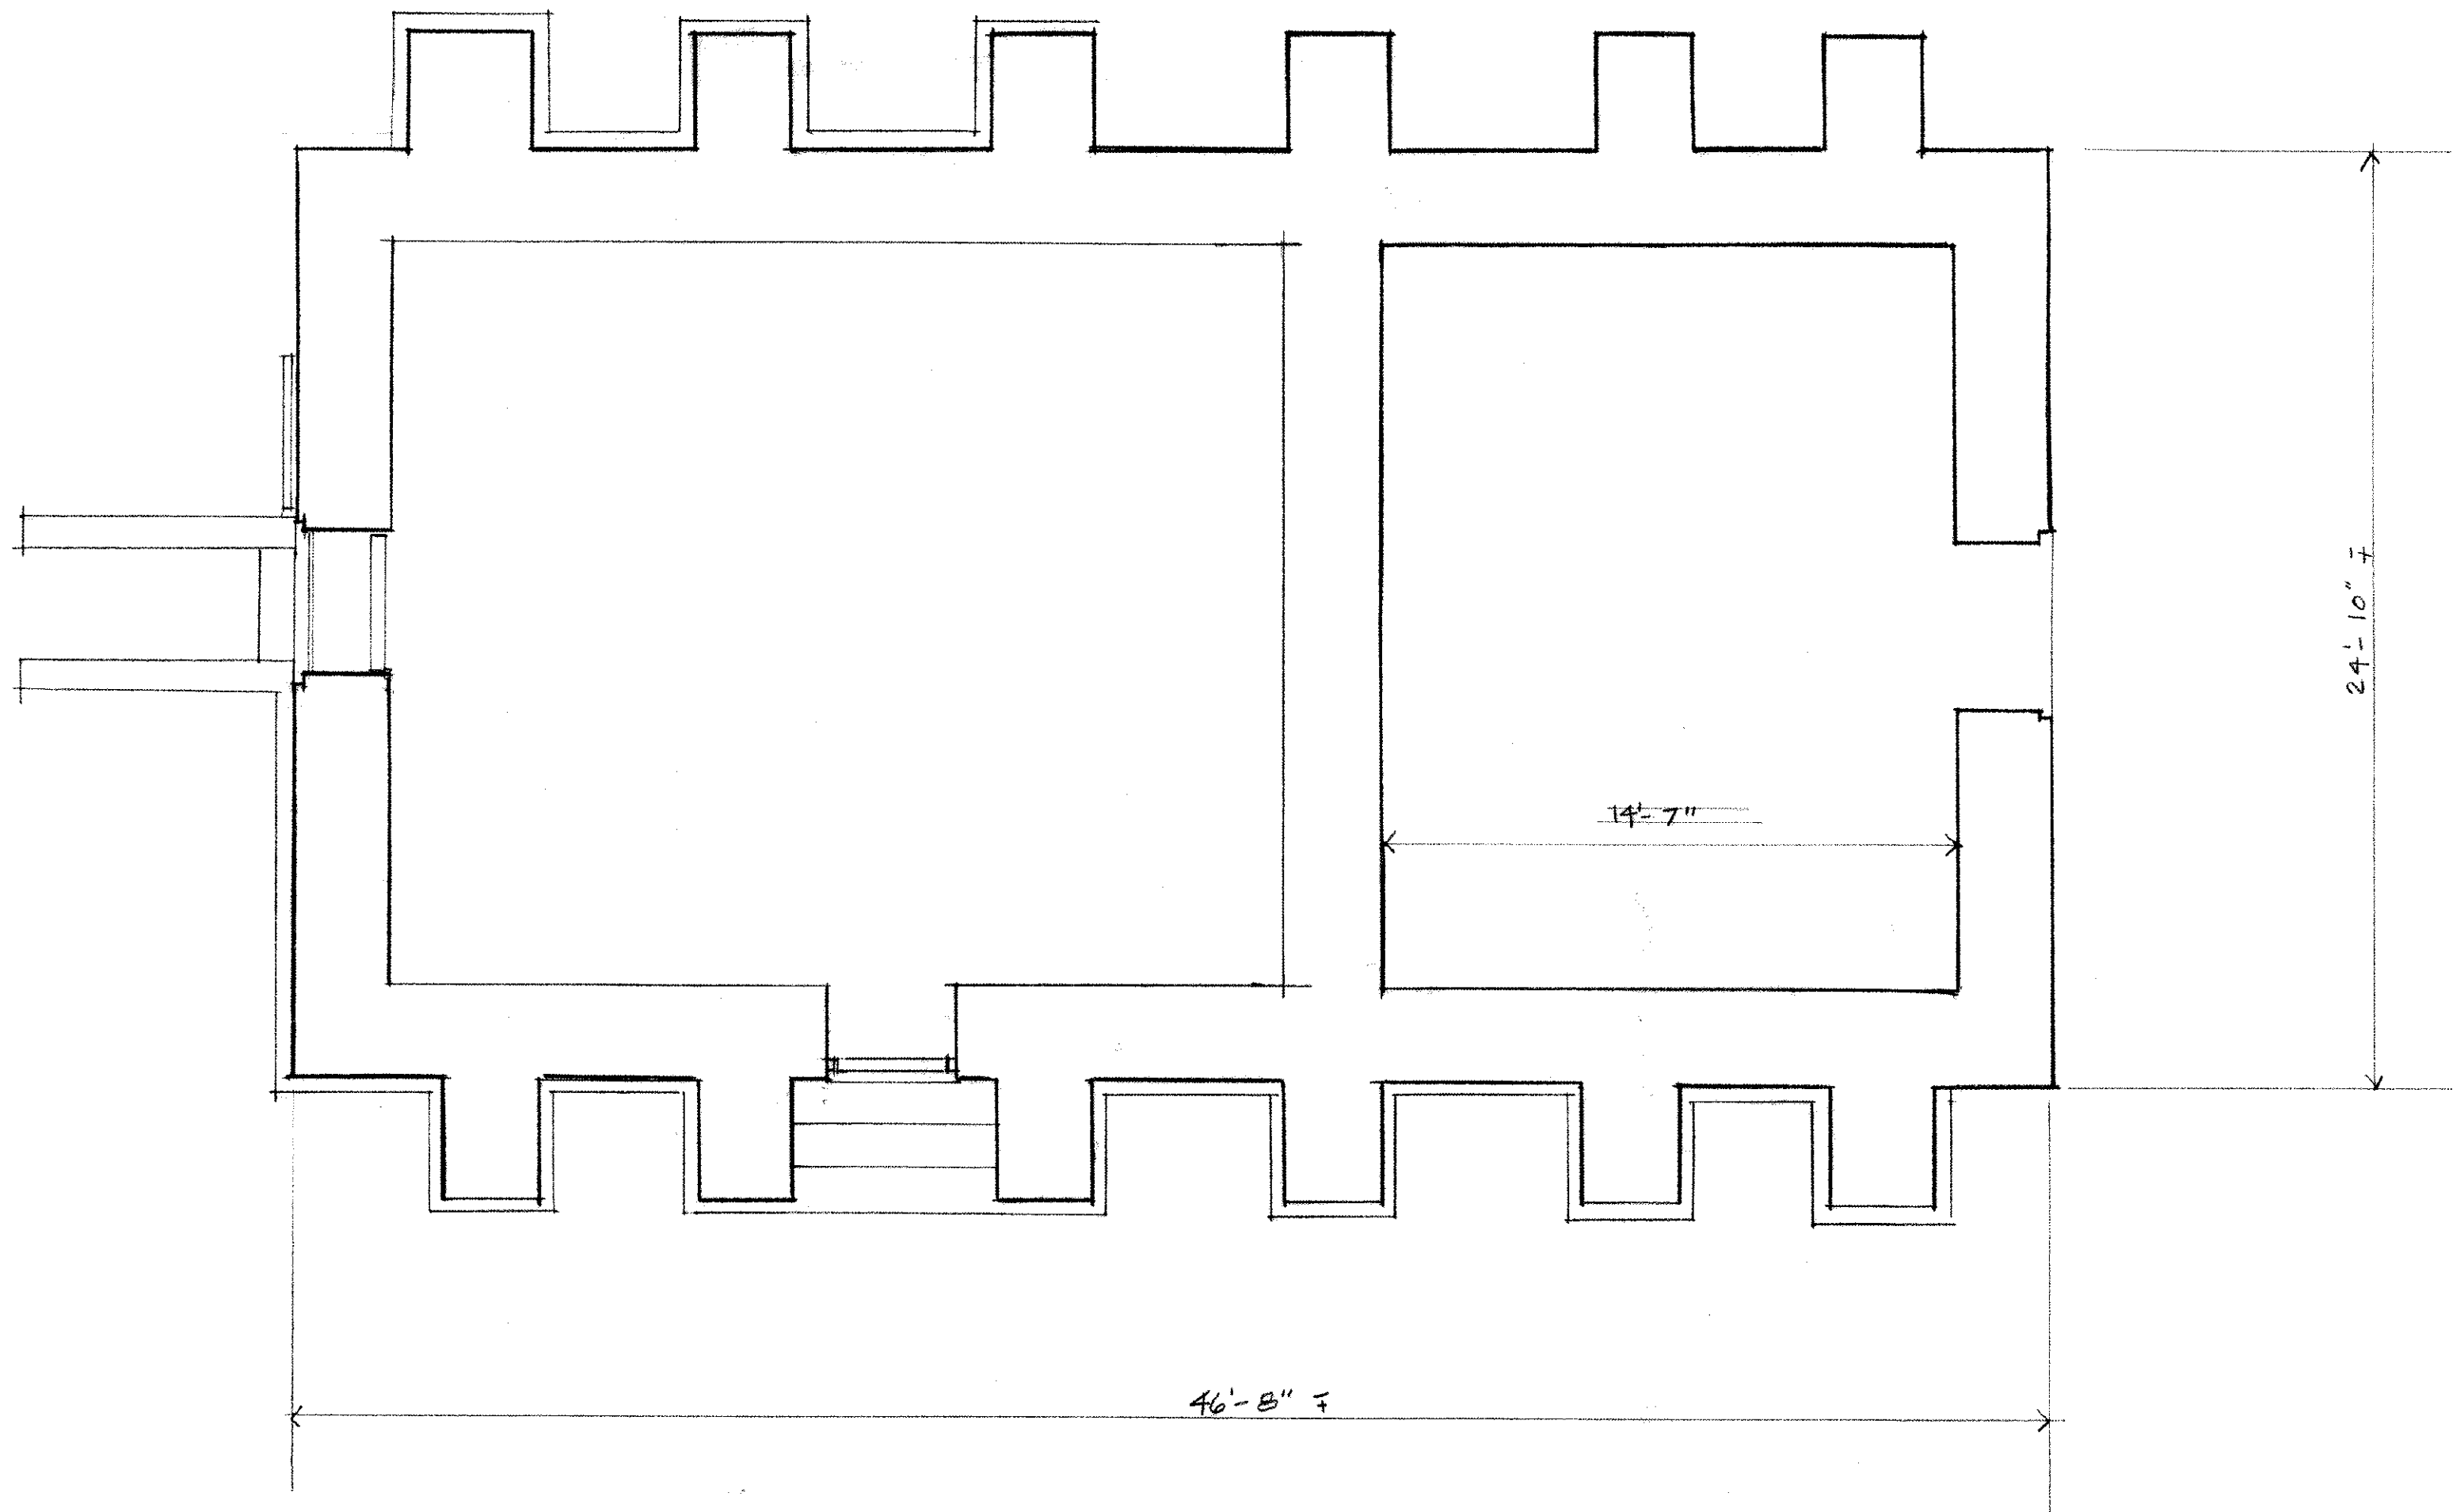

FLOOR PLAN  
SCALE: 1/4" = 1'-0"

POWDER MAGAZINE MORNE FORTUNE ST. LUCIA  
DRAWN BY: CARIBBEAN VOLUNTEER EXPEDITIONS  
BOX 388 CORNING, NY 14830 (AH) APRIL 1995