







REMNANT OF WATER WHEEL


AQUADUCT

AQUADUCT

ANIMAL ROUND

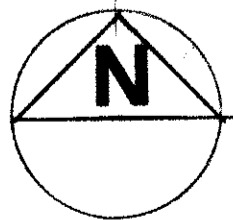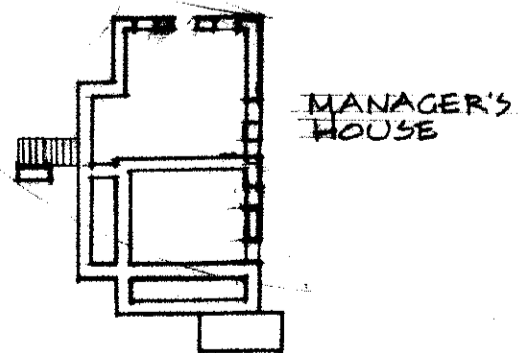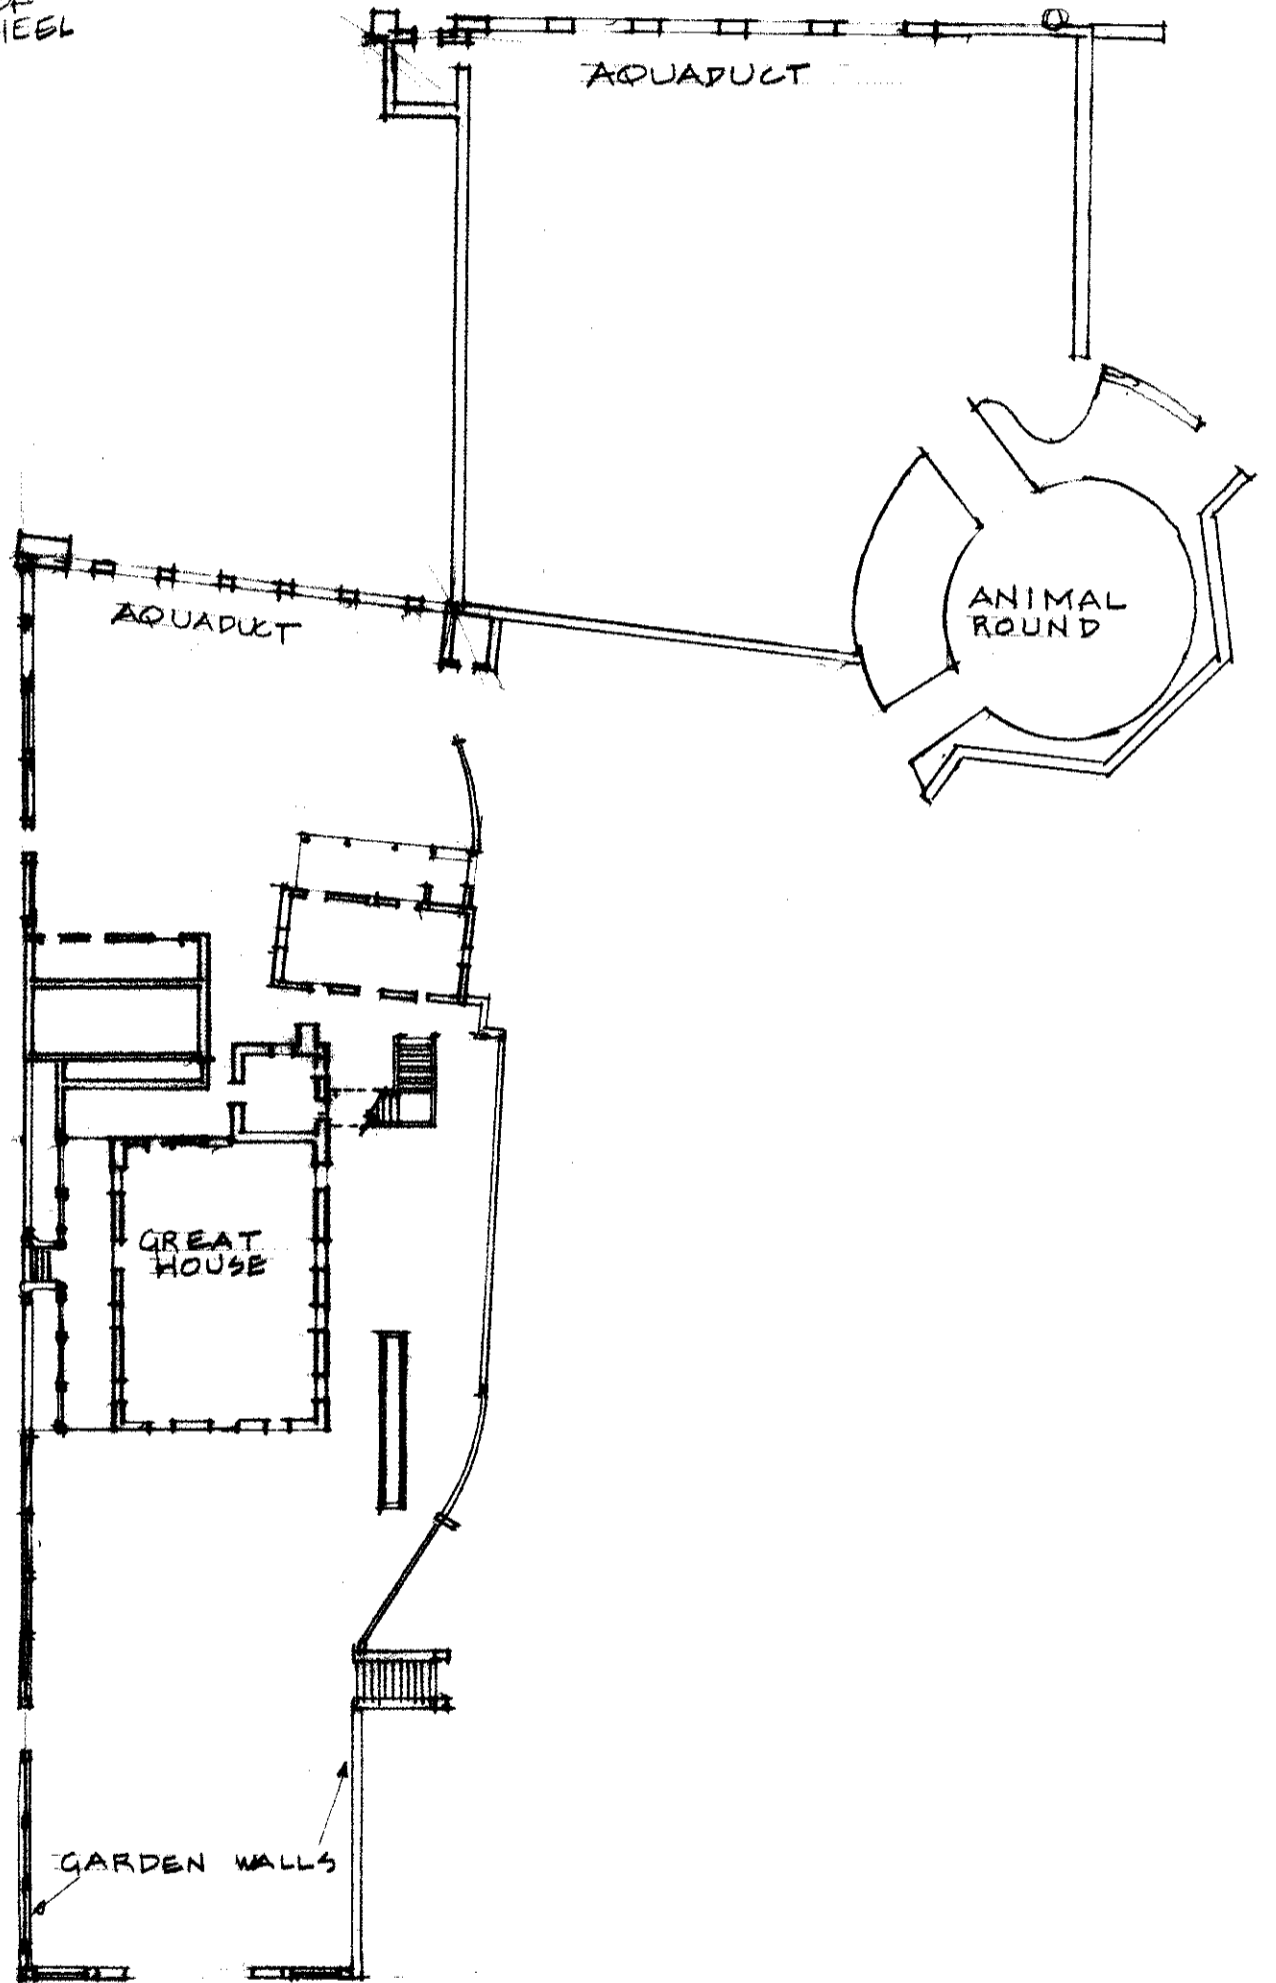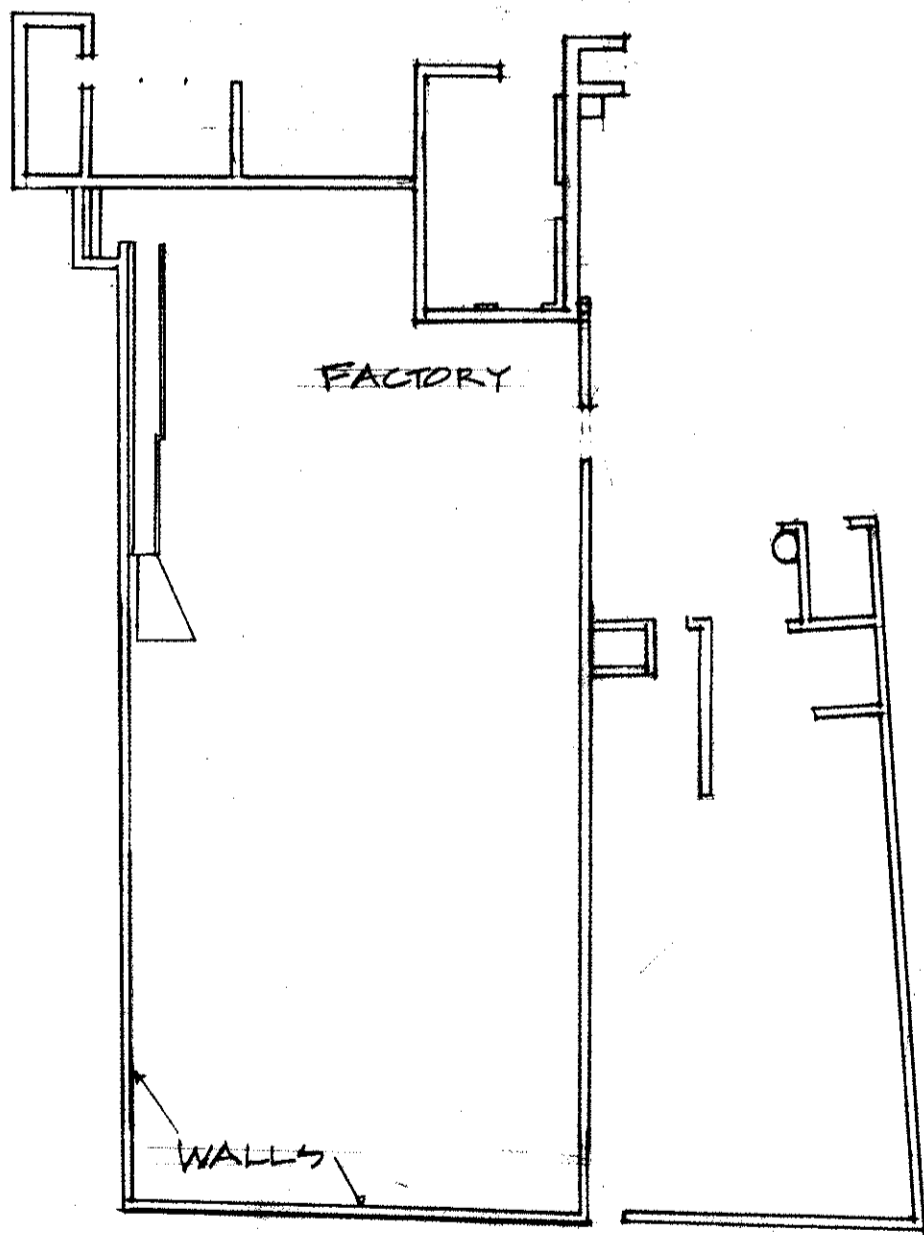


SITE PLAN

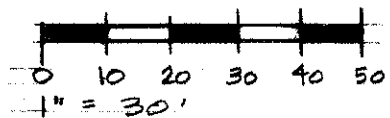


**SITE PLAN**  
**ESTATE LITTLE LA GRANGE, St. Croix, USVI**  
Prepared for the St. Croix Landmarks Society  
Prepared by Caribbean Volunteer Expeditions Box 388 Corning, NY 14830  
Volunteers: A Herah, D and C Benedict; E and J Krebs, S Rice, N Prouty A. Bangoura





5/97

**1**


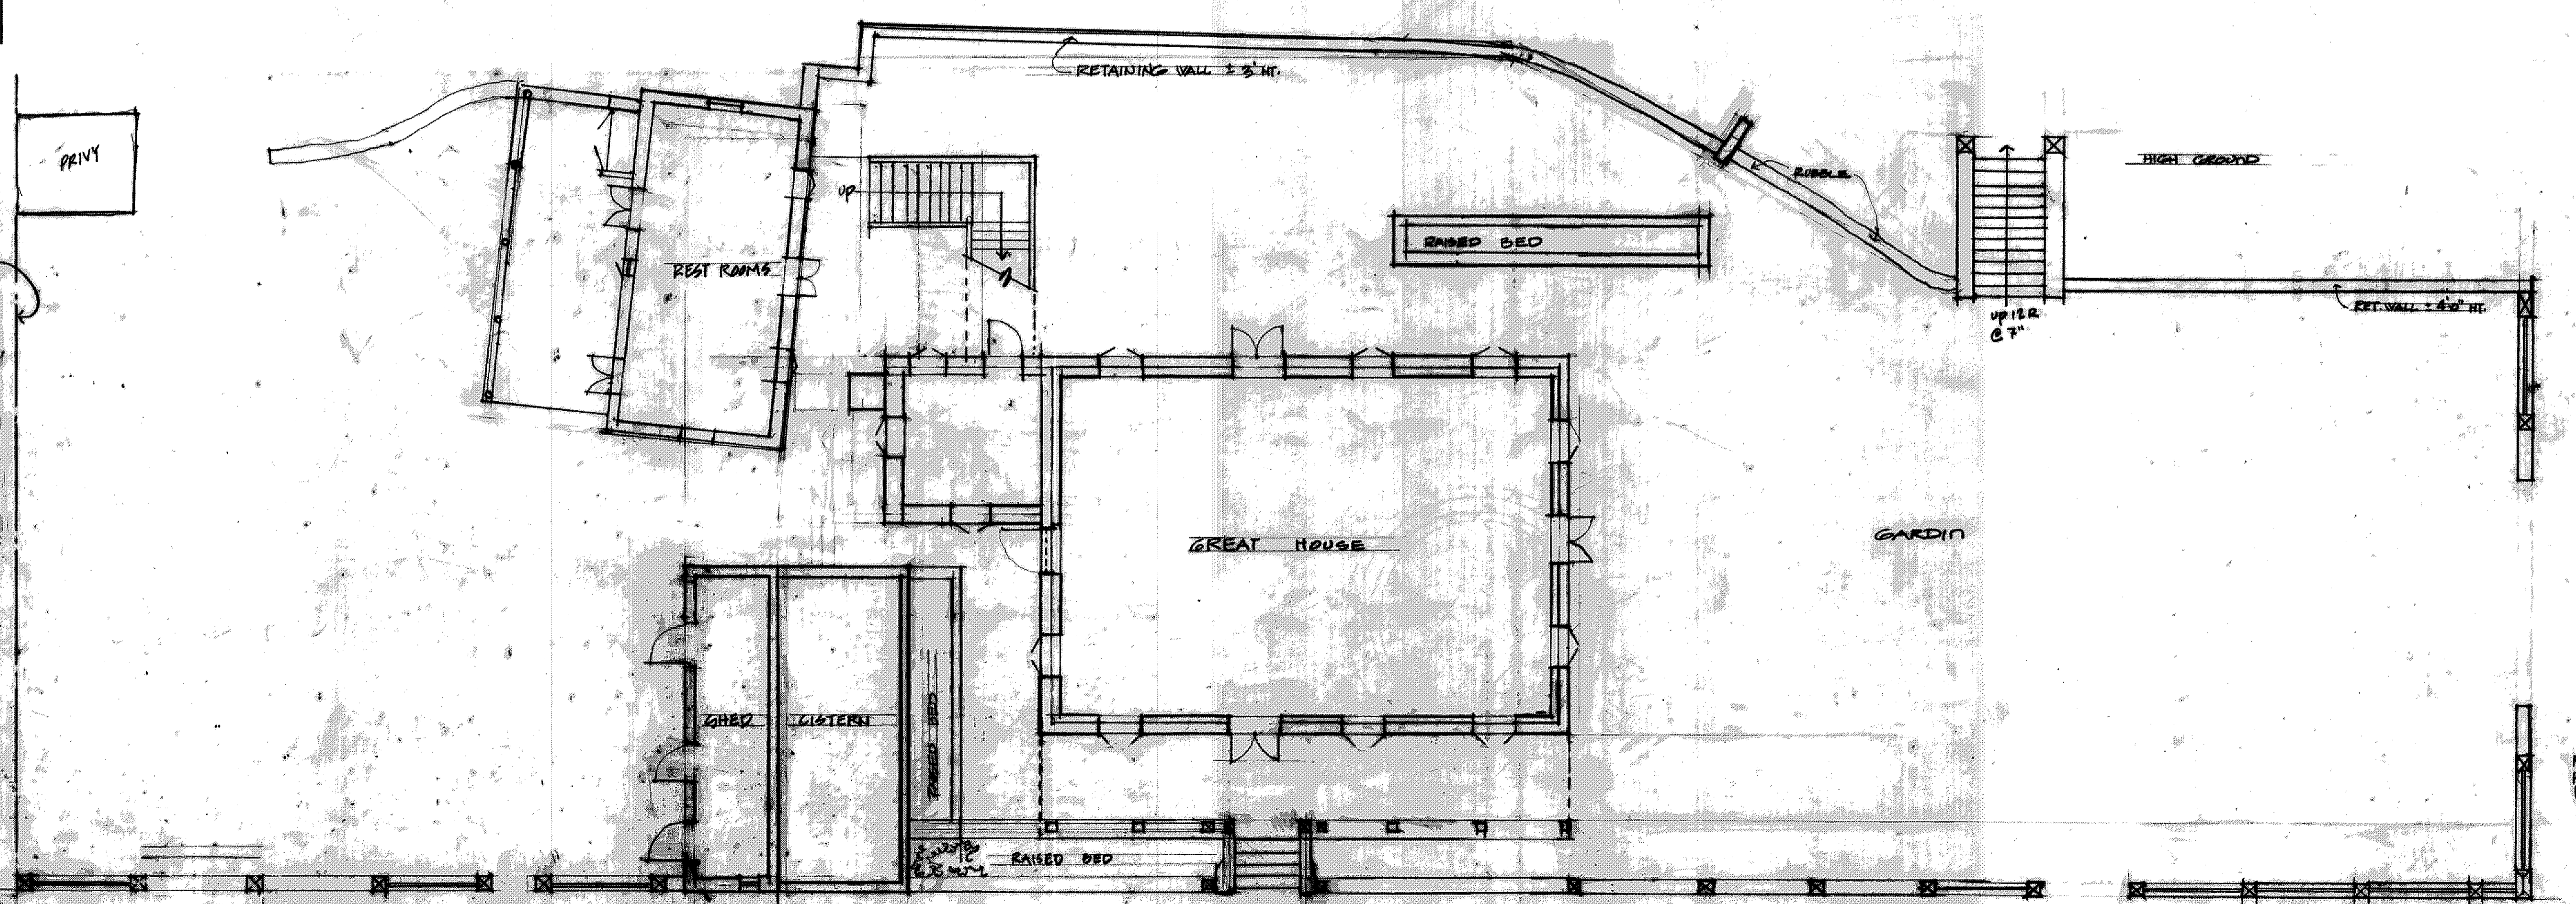




PARTIAL SITE PLAN - LITTLE LA GRANGE, ST. CROIX, USVI

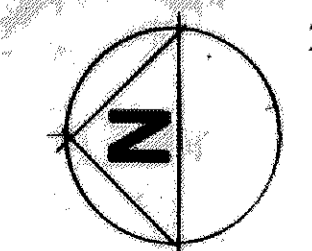

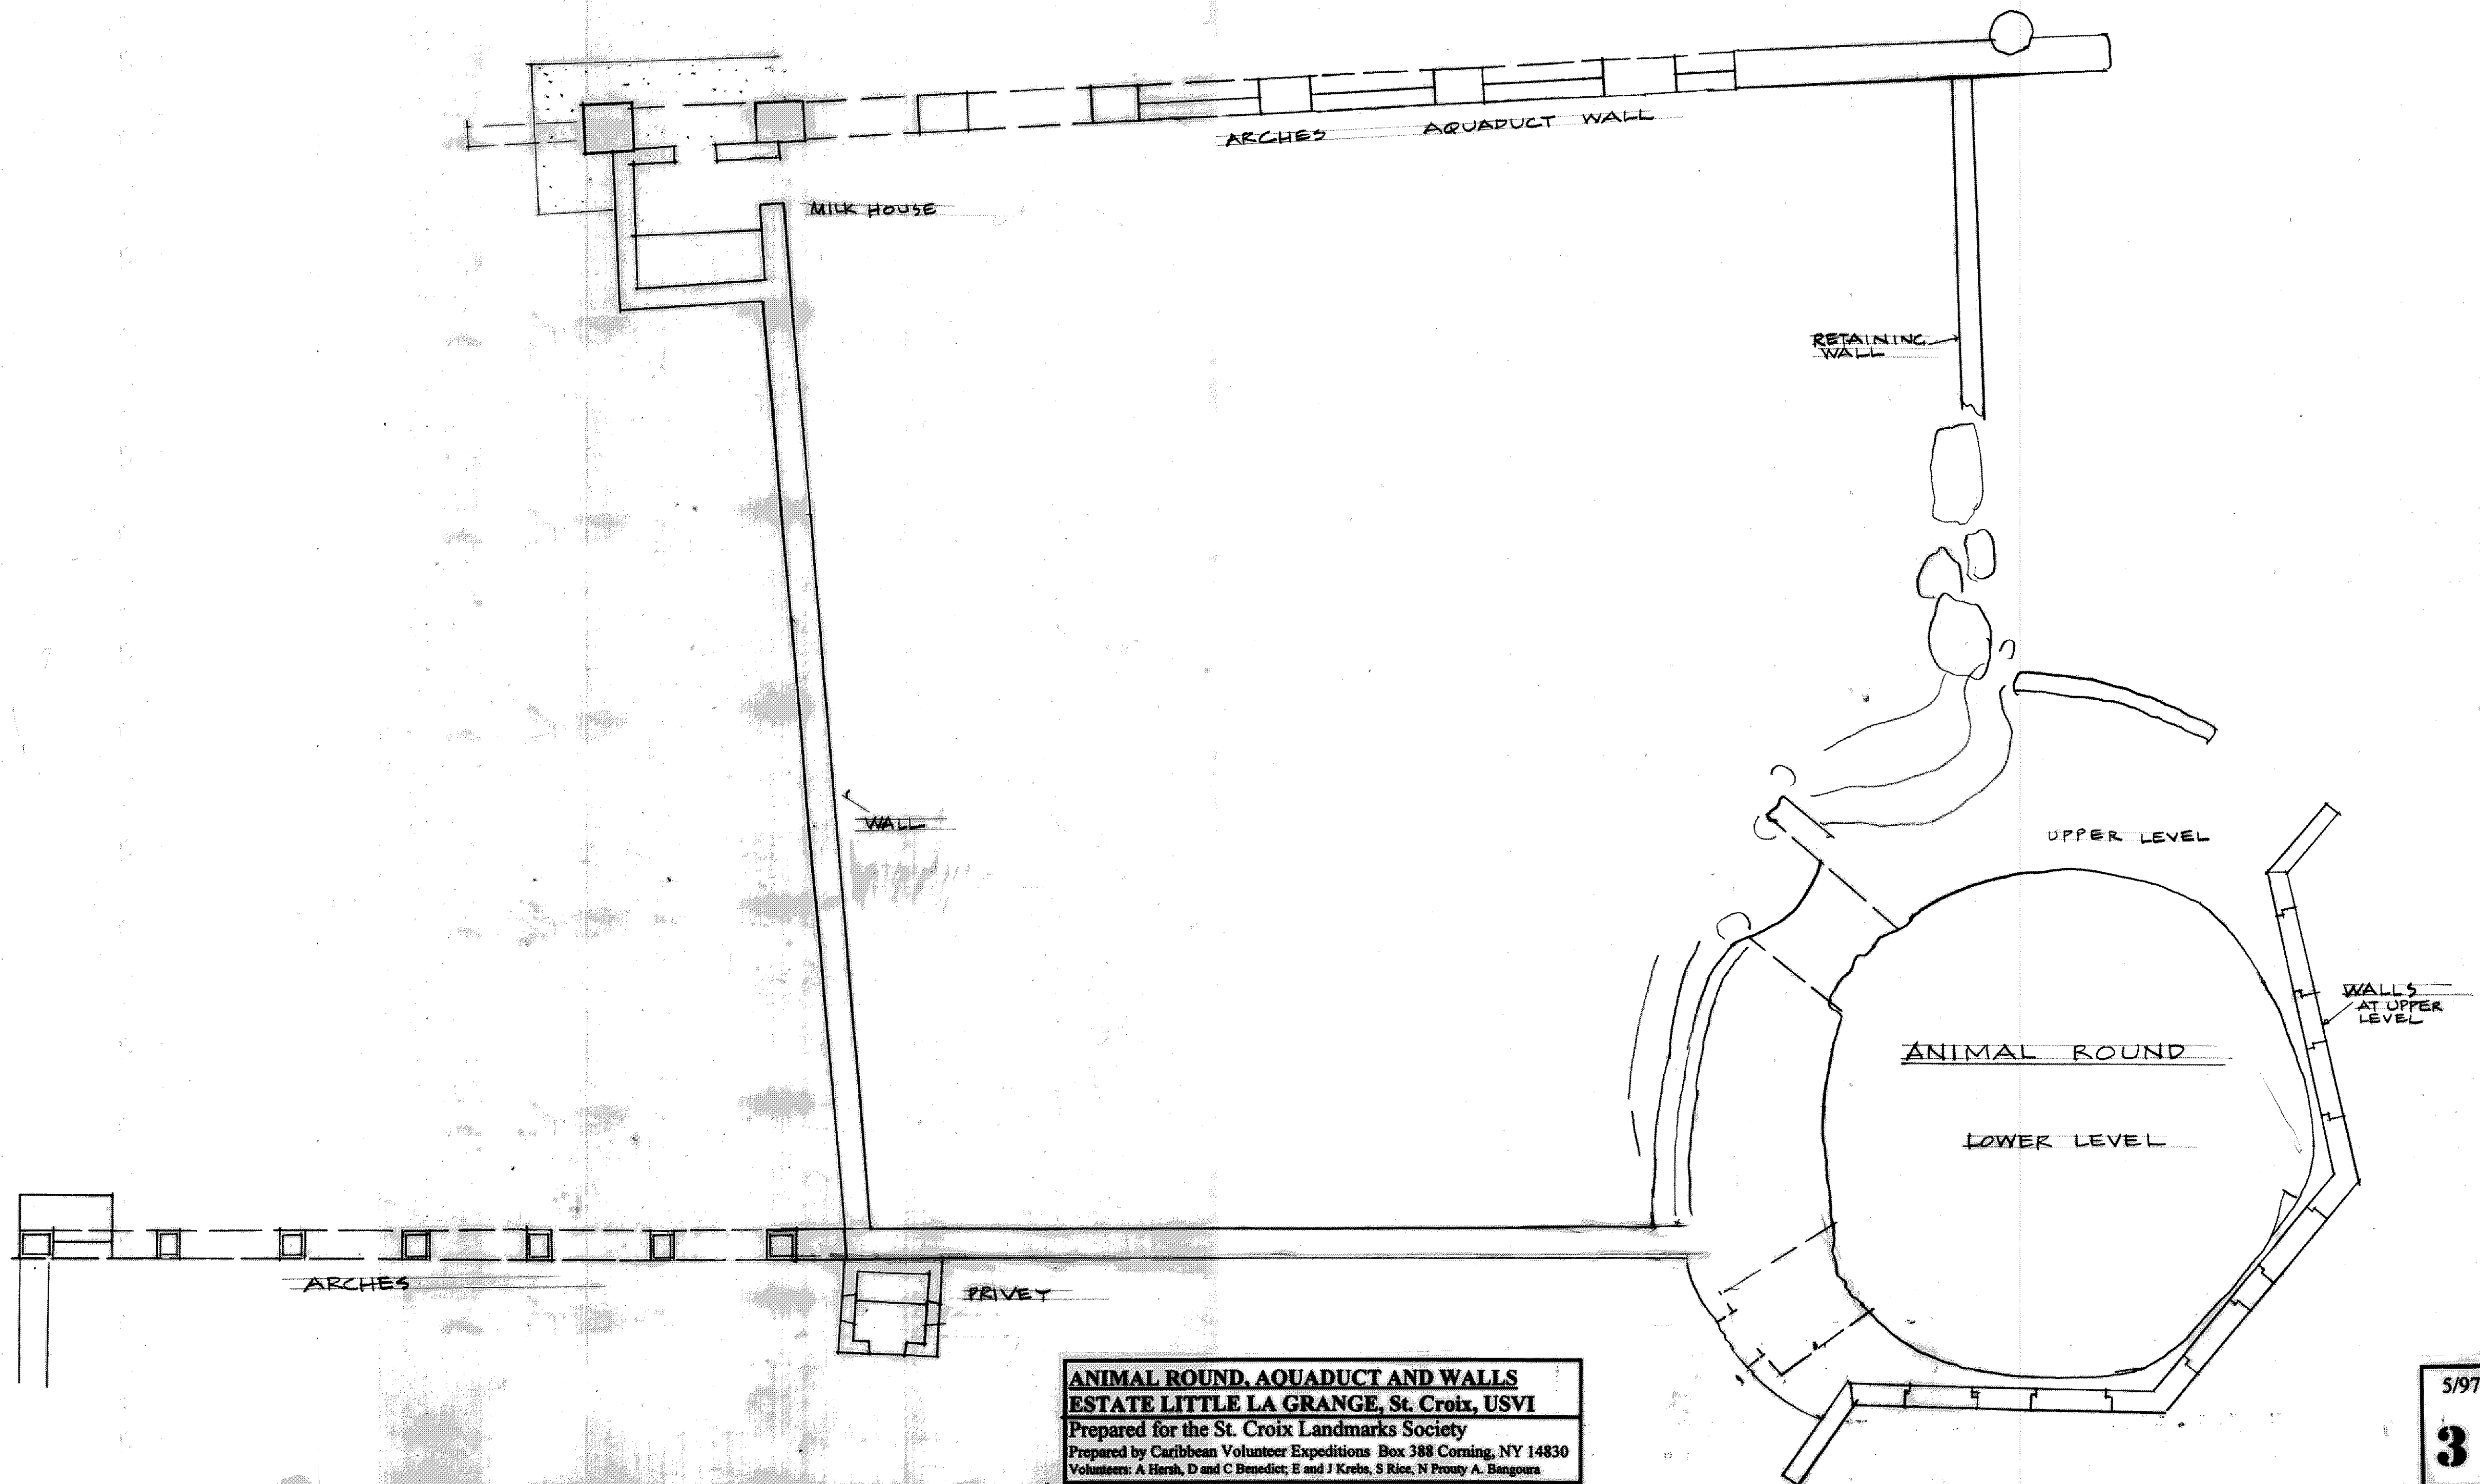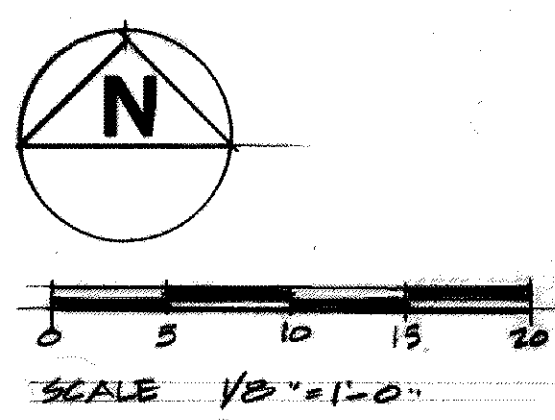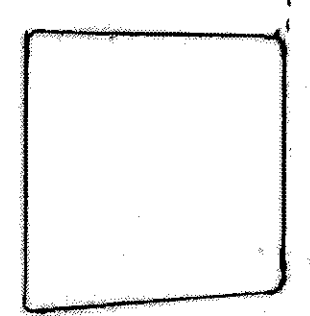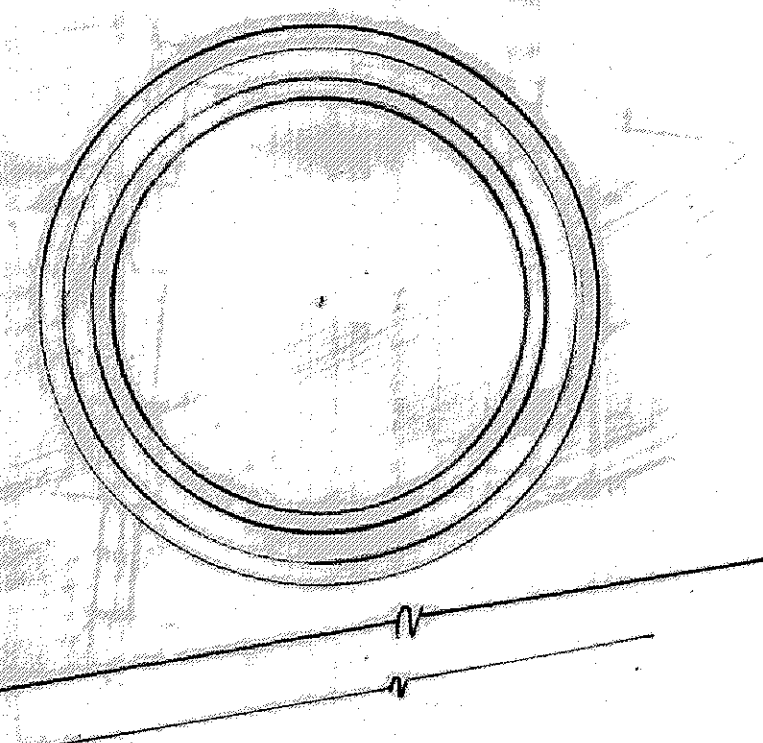


**ANIMAL ROUND, AQUADUCT AND WALLS**  
**ESTATE LITTLE LA GRANGE, St. Croix, USVI**  
 Prepared for the St. Croix Landmarks Society  
 Prepared by Caribbean Volunteer Expeditions Box 388 Corning, NY 14830  
 Volunteers: A Hersh, D and C Benedict; E and J Krebs, S Rice, N Prouty A. Bangoura

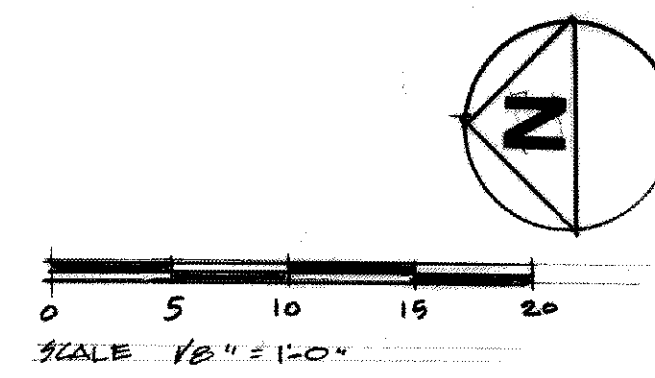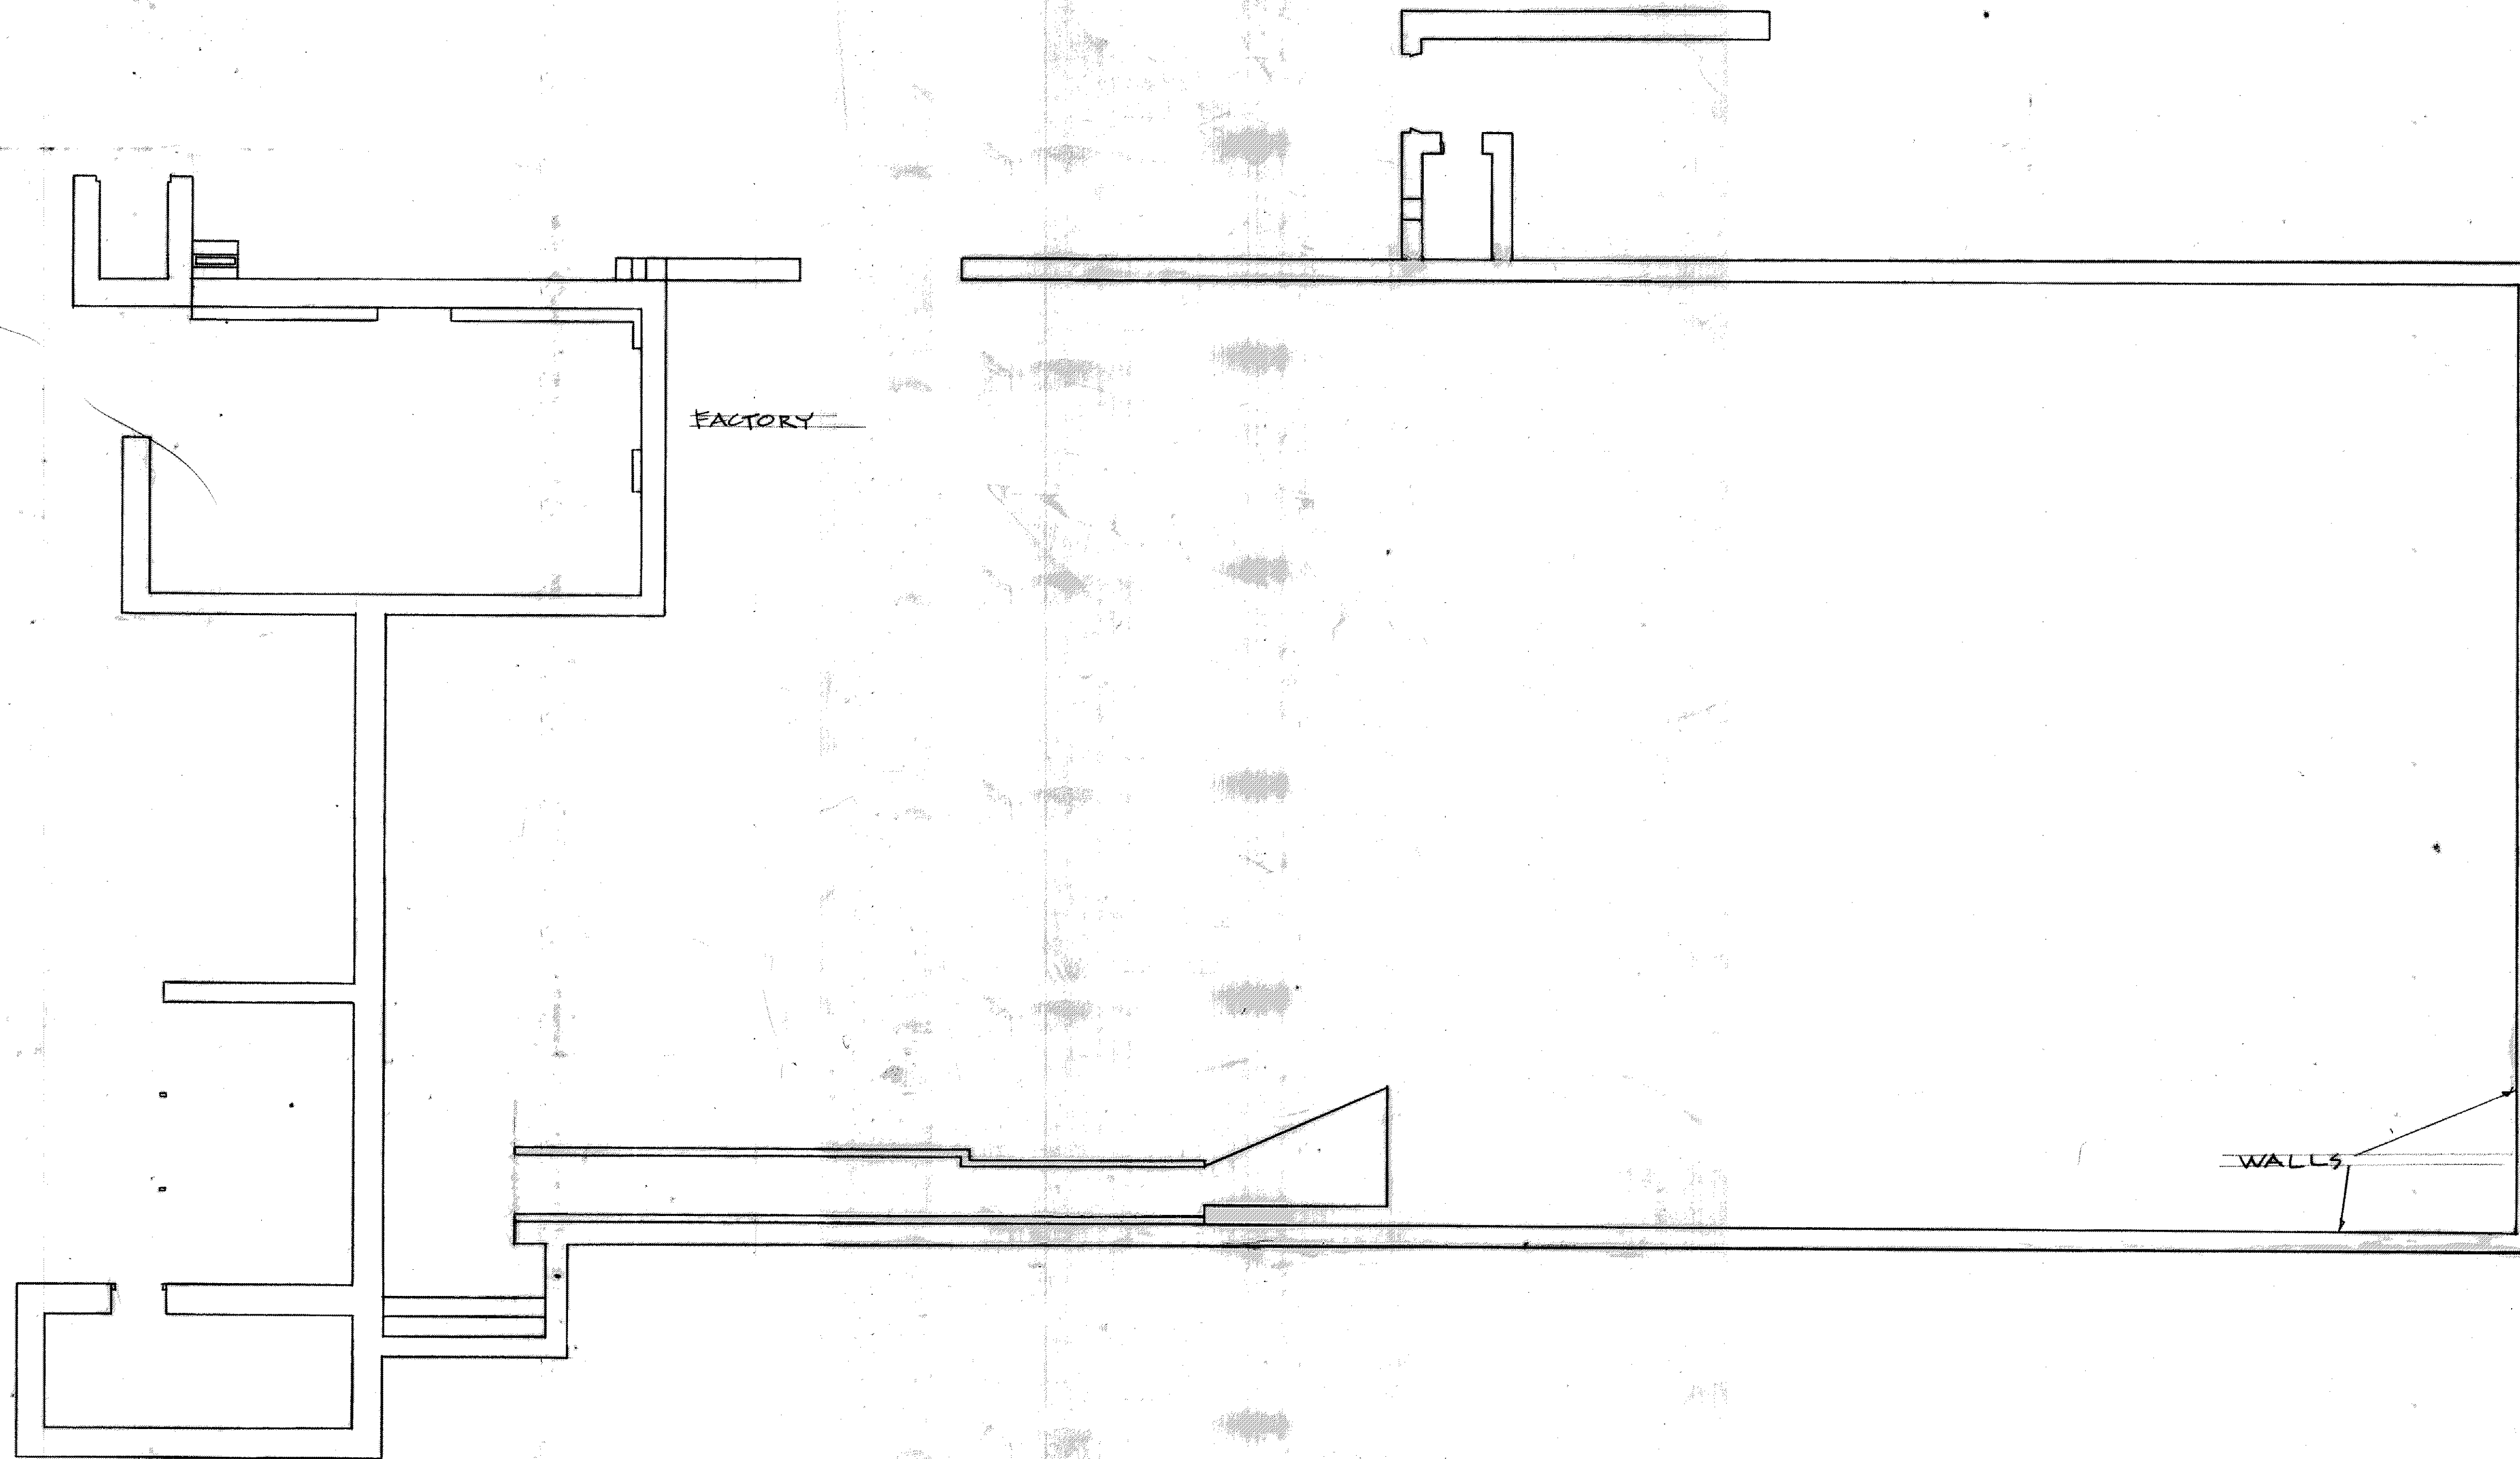


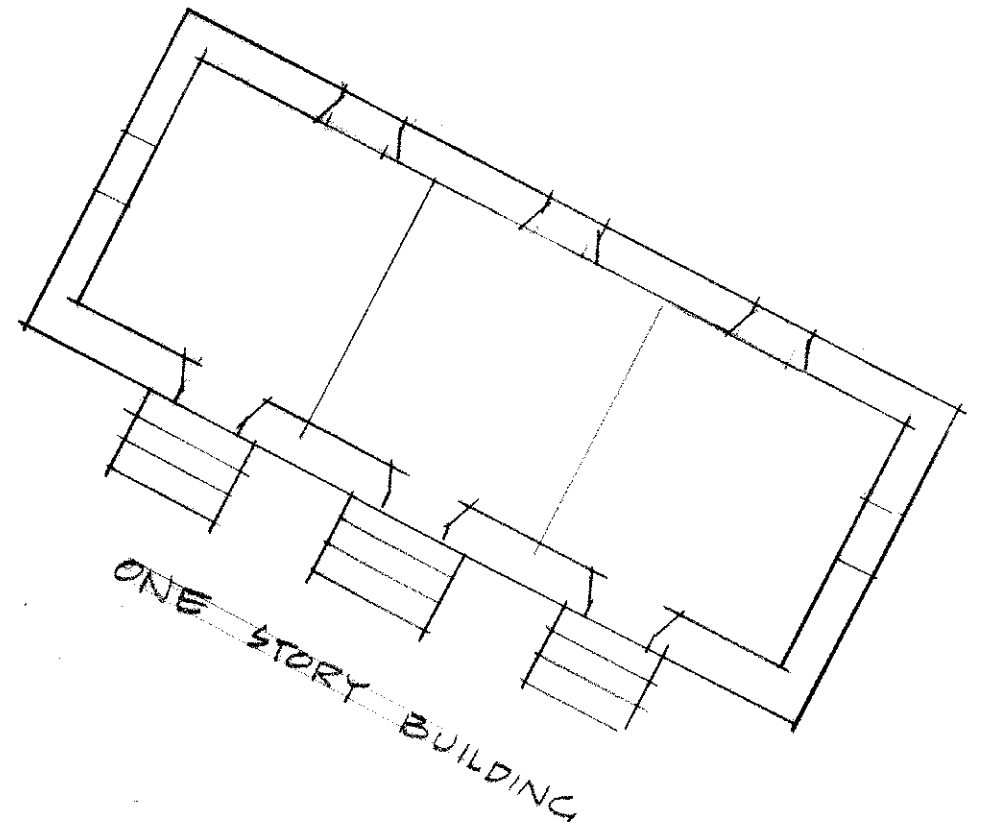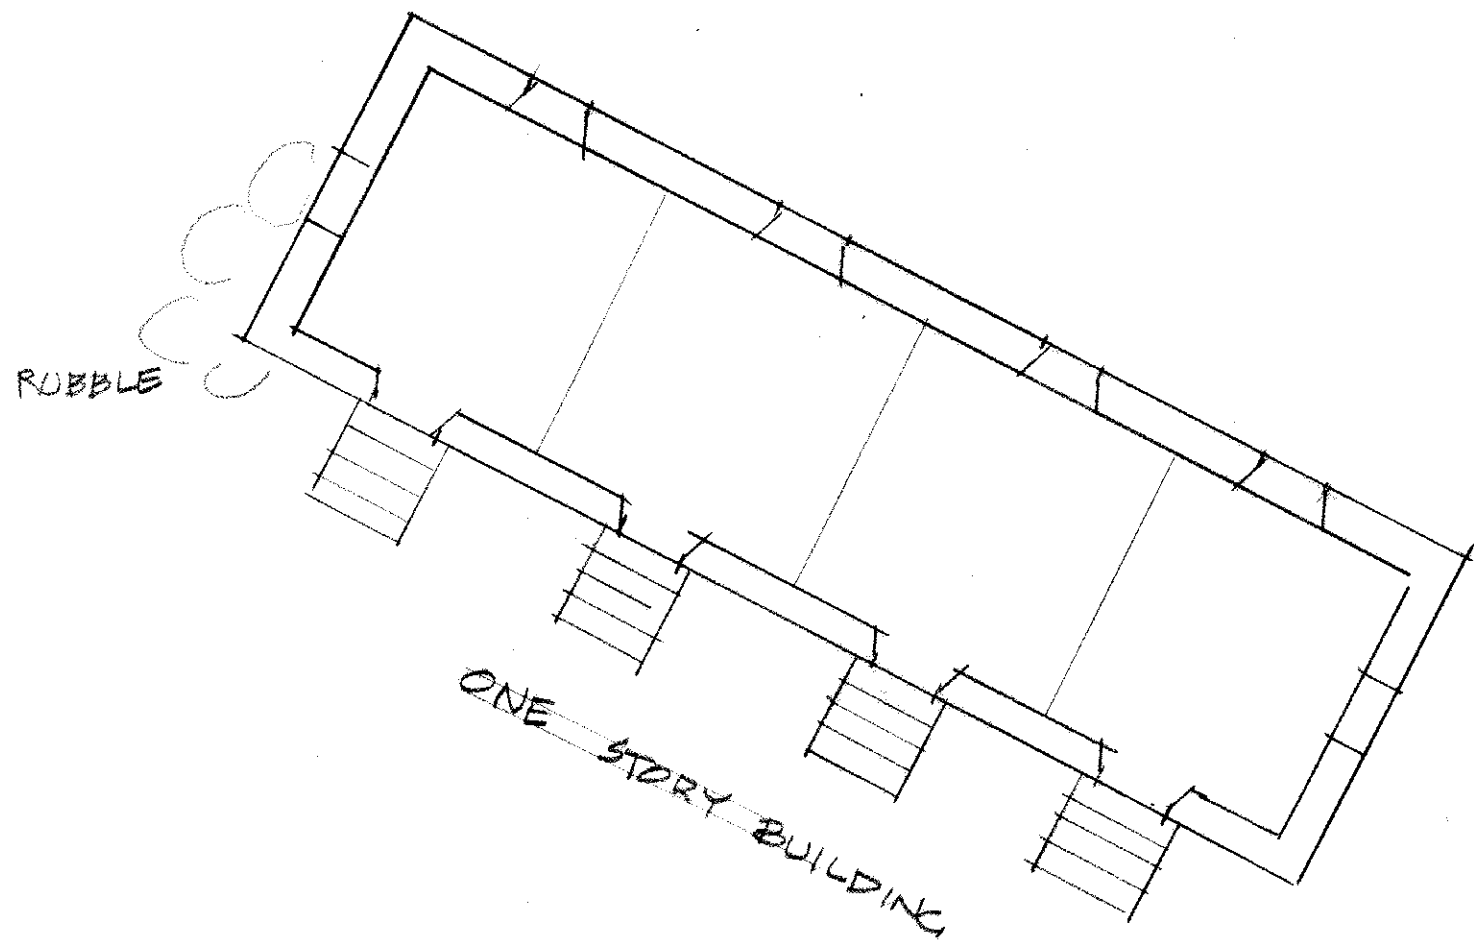

← A FIFTH STRUCTURE EXISTS SOME DISTANCE DOWN THE ROAD AND IS CURRENTLY OCCUPIED

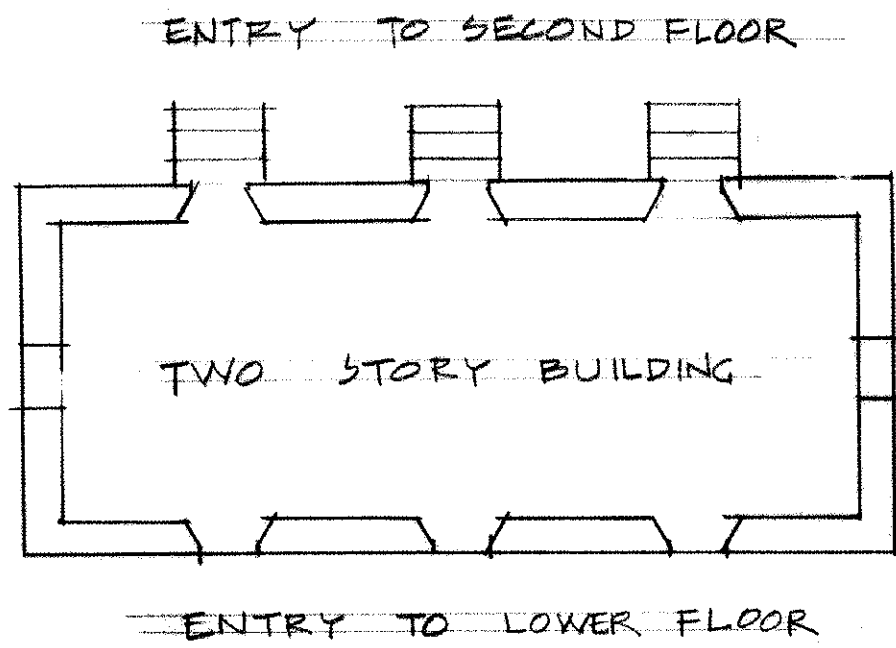

ROAD

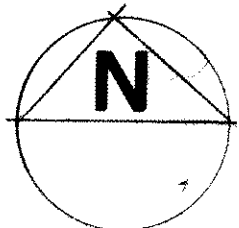

SCALE 1/8" = 1'-0"

**SLAVE HOUSING**  
**ESTATE LITTLE LA GRANGE, St. Croix, USVI**  
 Prepared for the St. Croix Landmarks Society  
 Prepared by Caribbean Volunteer Expeditions Box 388 Corning, NY 14830  
 Volunteers: A Hersh, D and C Benedict; E and J Krebs, S Rice, N Prouty A. Bangoura