



FLOOR PLAN 1/4"

VERNACULAR HOUSE	
PREPARED BY	JAN 2010
CARIBBEAN VOLUNTEER EXPEDITIONS	
BOX 388, CORNING NY 14830 WWW.CVEXP.ORG	
PREPARED FOR	
ST. EUSTATIUS CENTER FOR ARCHEOLOGICAL RESEARCH	
	2

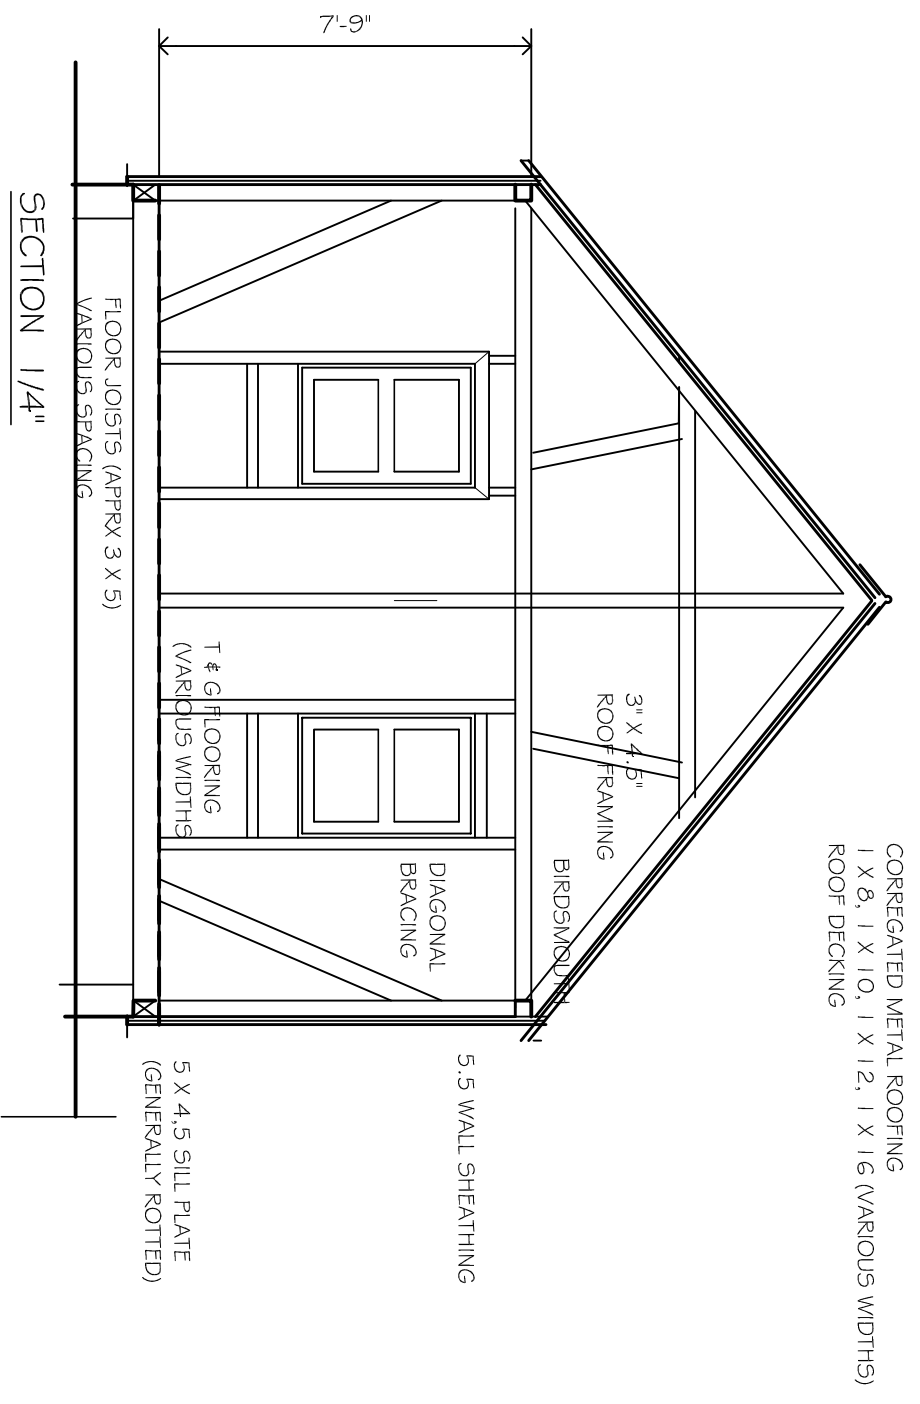


SECTION 1/4"

EAST ELEVATION 1/4"

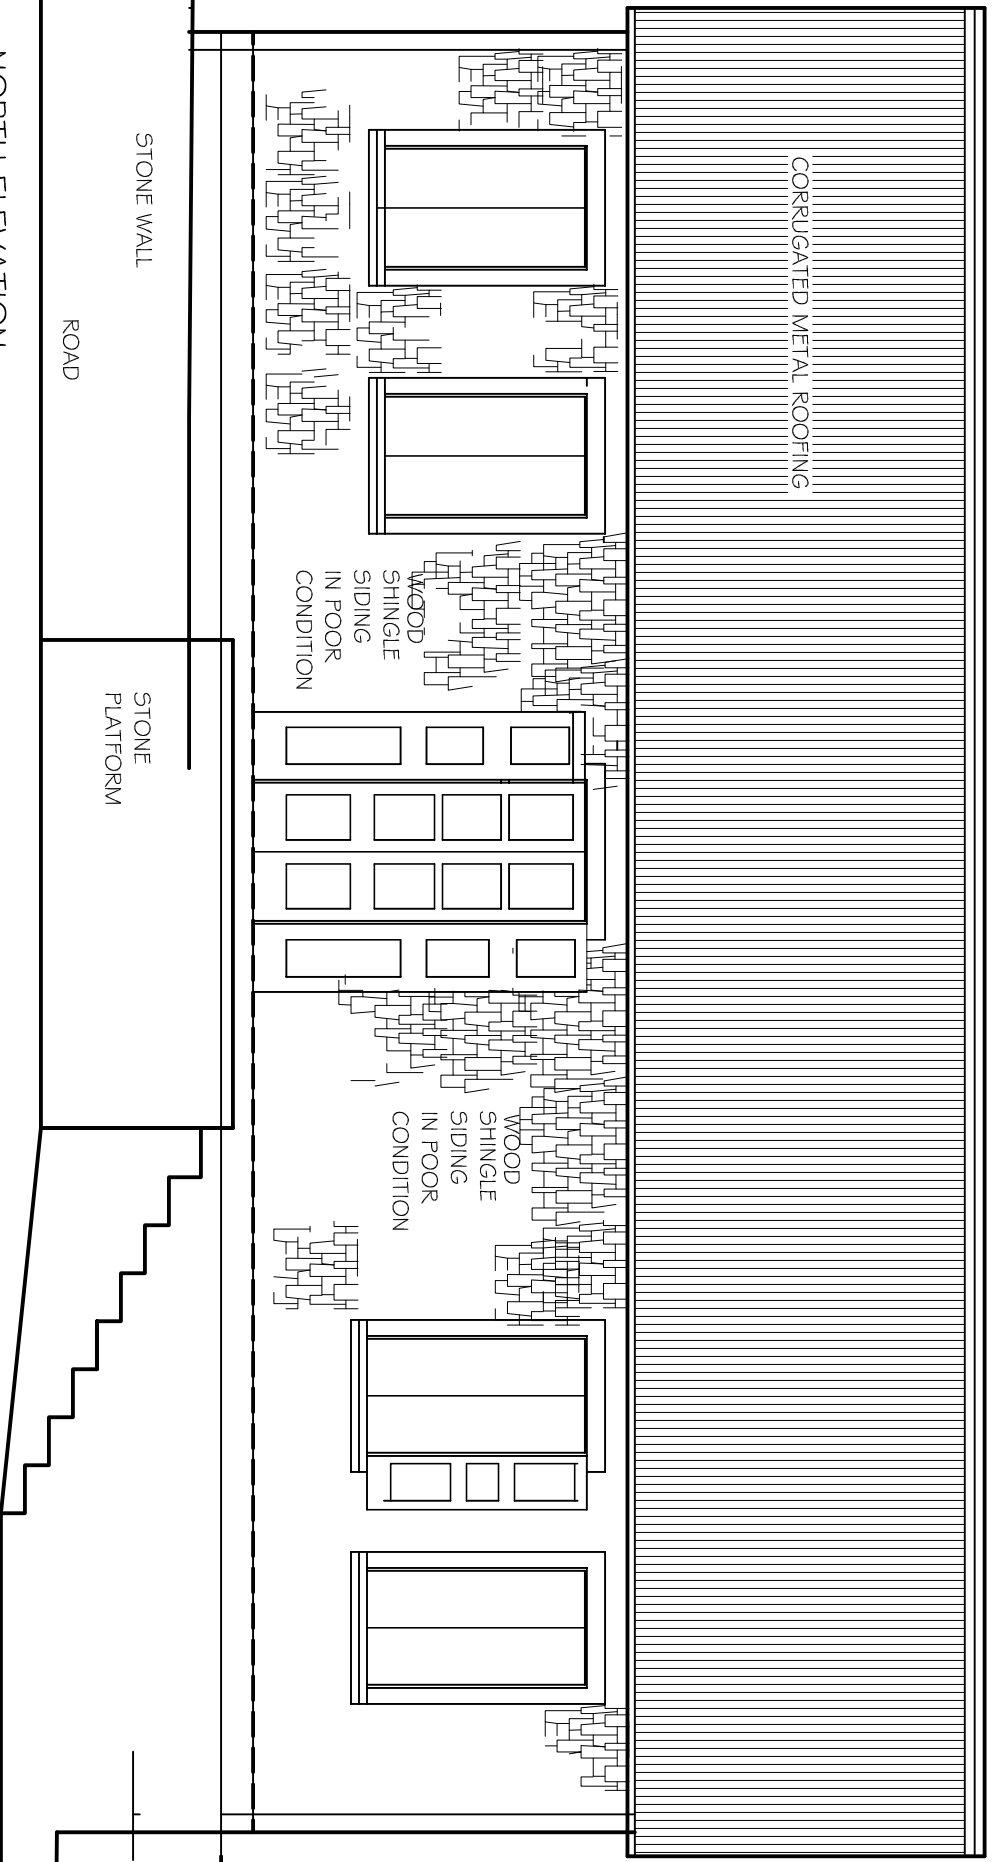



NORTH ELEVATION

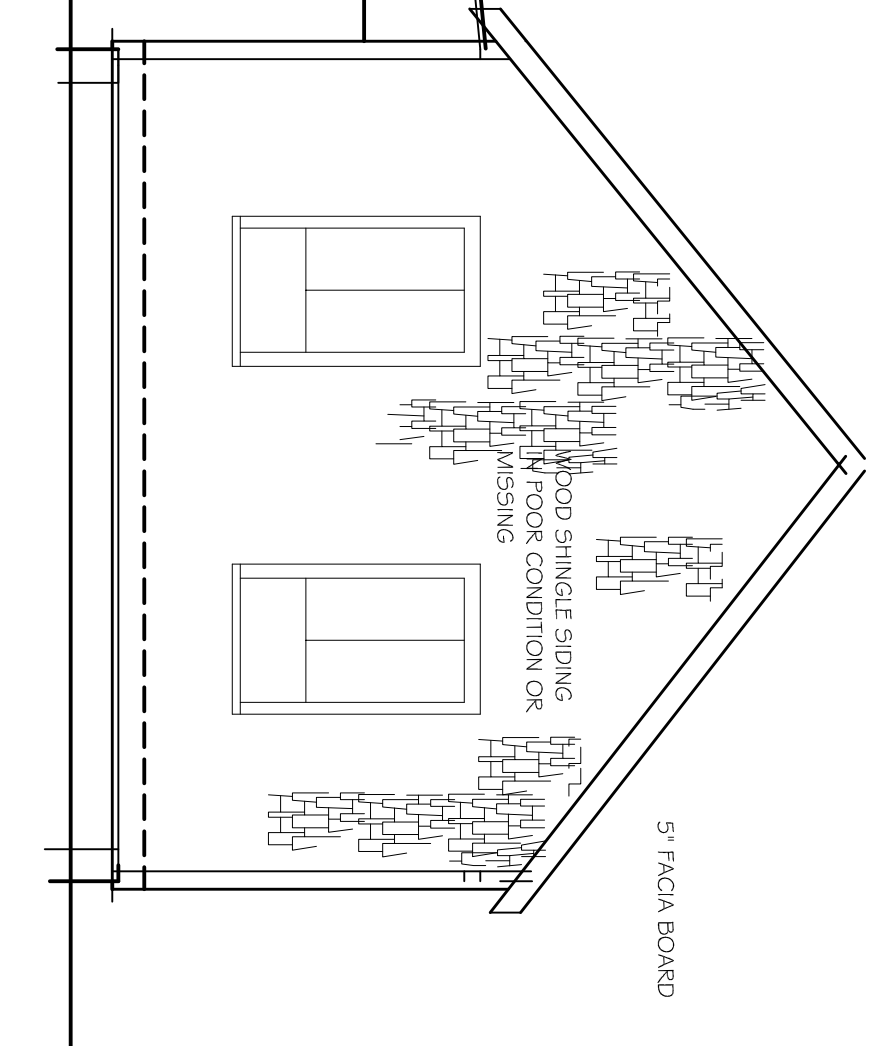

VERNACULAR HOUSE
 PREPARED BY
 CARIBBEAN VOLUNTEER EXPEDITIONS
 BOX 388, CORNING NY 14830 WWW.CVEXP.ORG
 PREPARED FOR
 ST. EUSTATIUS CENTER FOR ARCHEOLOGICAL RESEARCH

JAN 2010

3

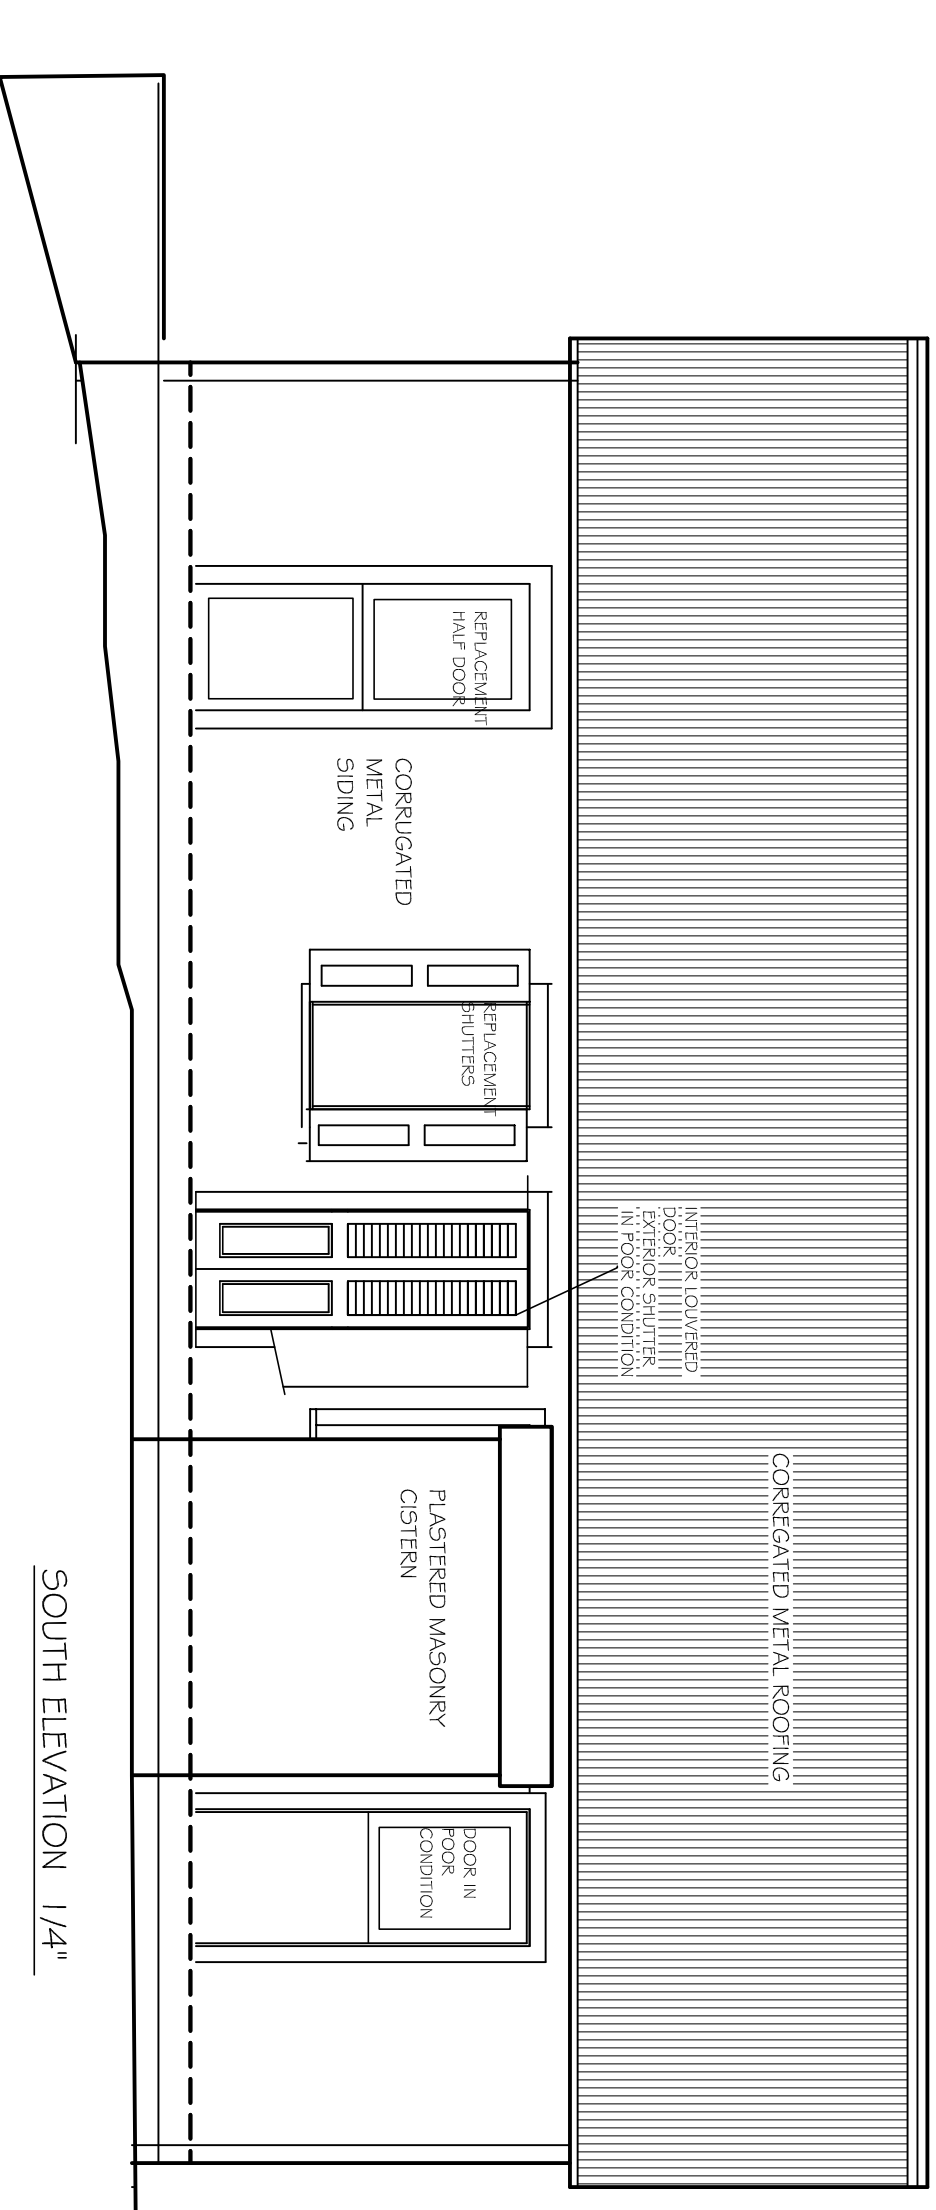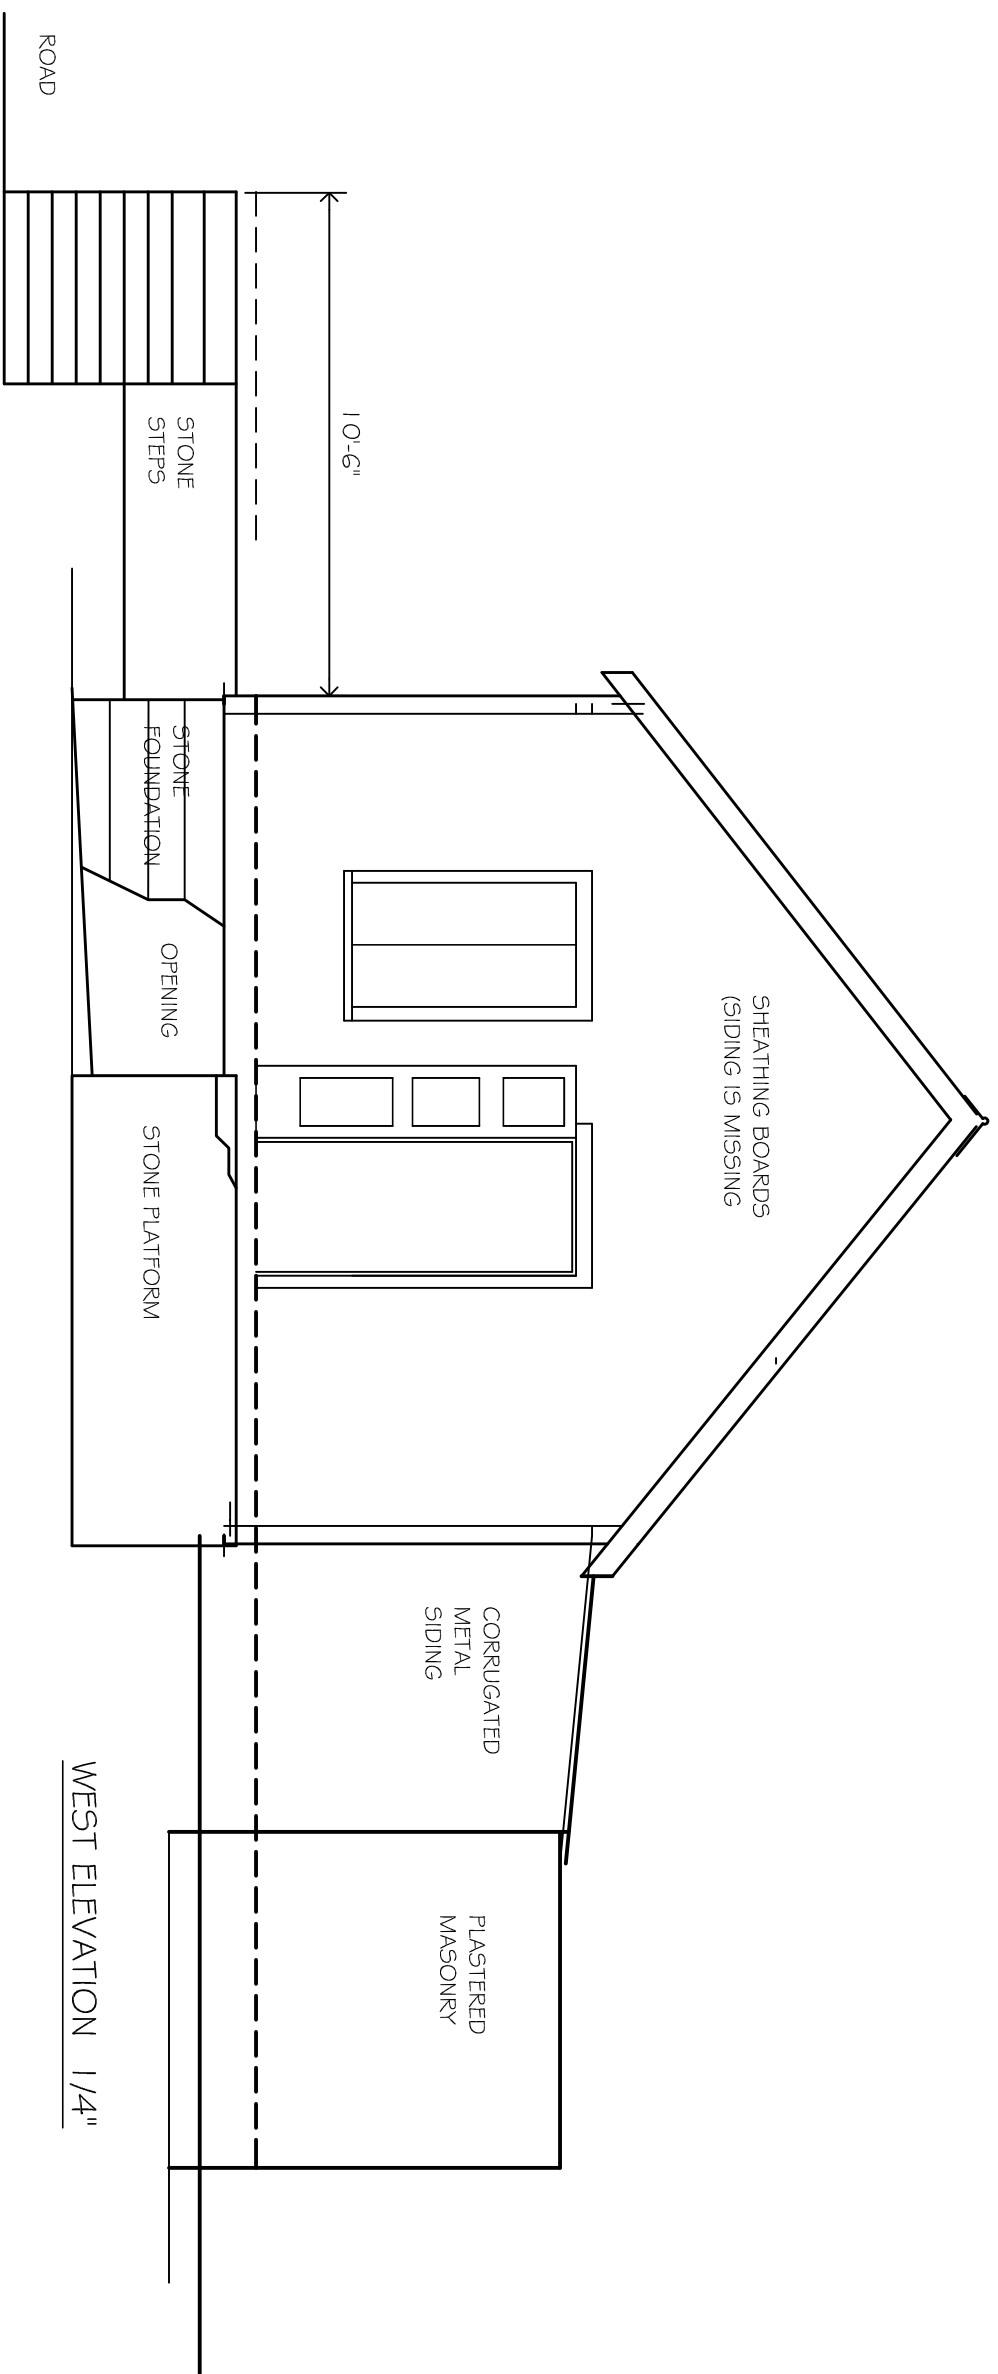

SOUTH ELEVATION 1/4"

WEST ELEVATION 1/4"

VERNACULAR HOUSE	JAN 2010
PREPARED BY CARIBBEAN VOLUNTEER EXPEDITIONS BOX 388, CORNING NY 14830 WWW.CVEXP.ORG	
PREPARED FOR ST. EUSTATIUS CENTER FOR ARCHEOLOGICAL RESEARCH	
	4

