

**SITE PLAN DIAGRAM**

**ROXBOROUGH PLANTATION**


**TOBAGO**

CARIBBEAN VOLUNTEER EXPEDITIONS  
 Box 388, Corning New York 14830 607-962-7846

4/01


SHEET

**1**

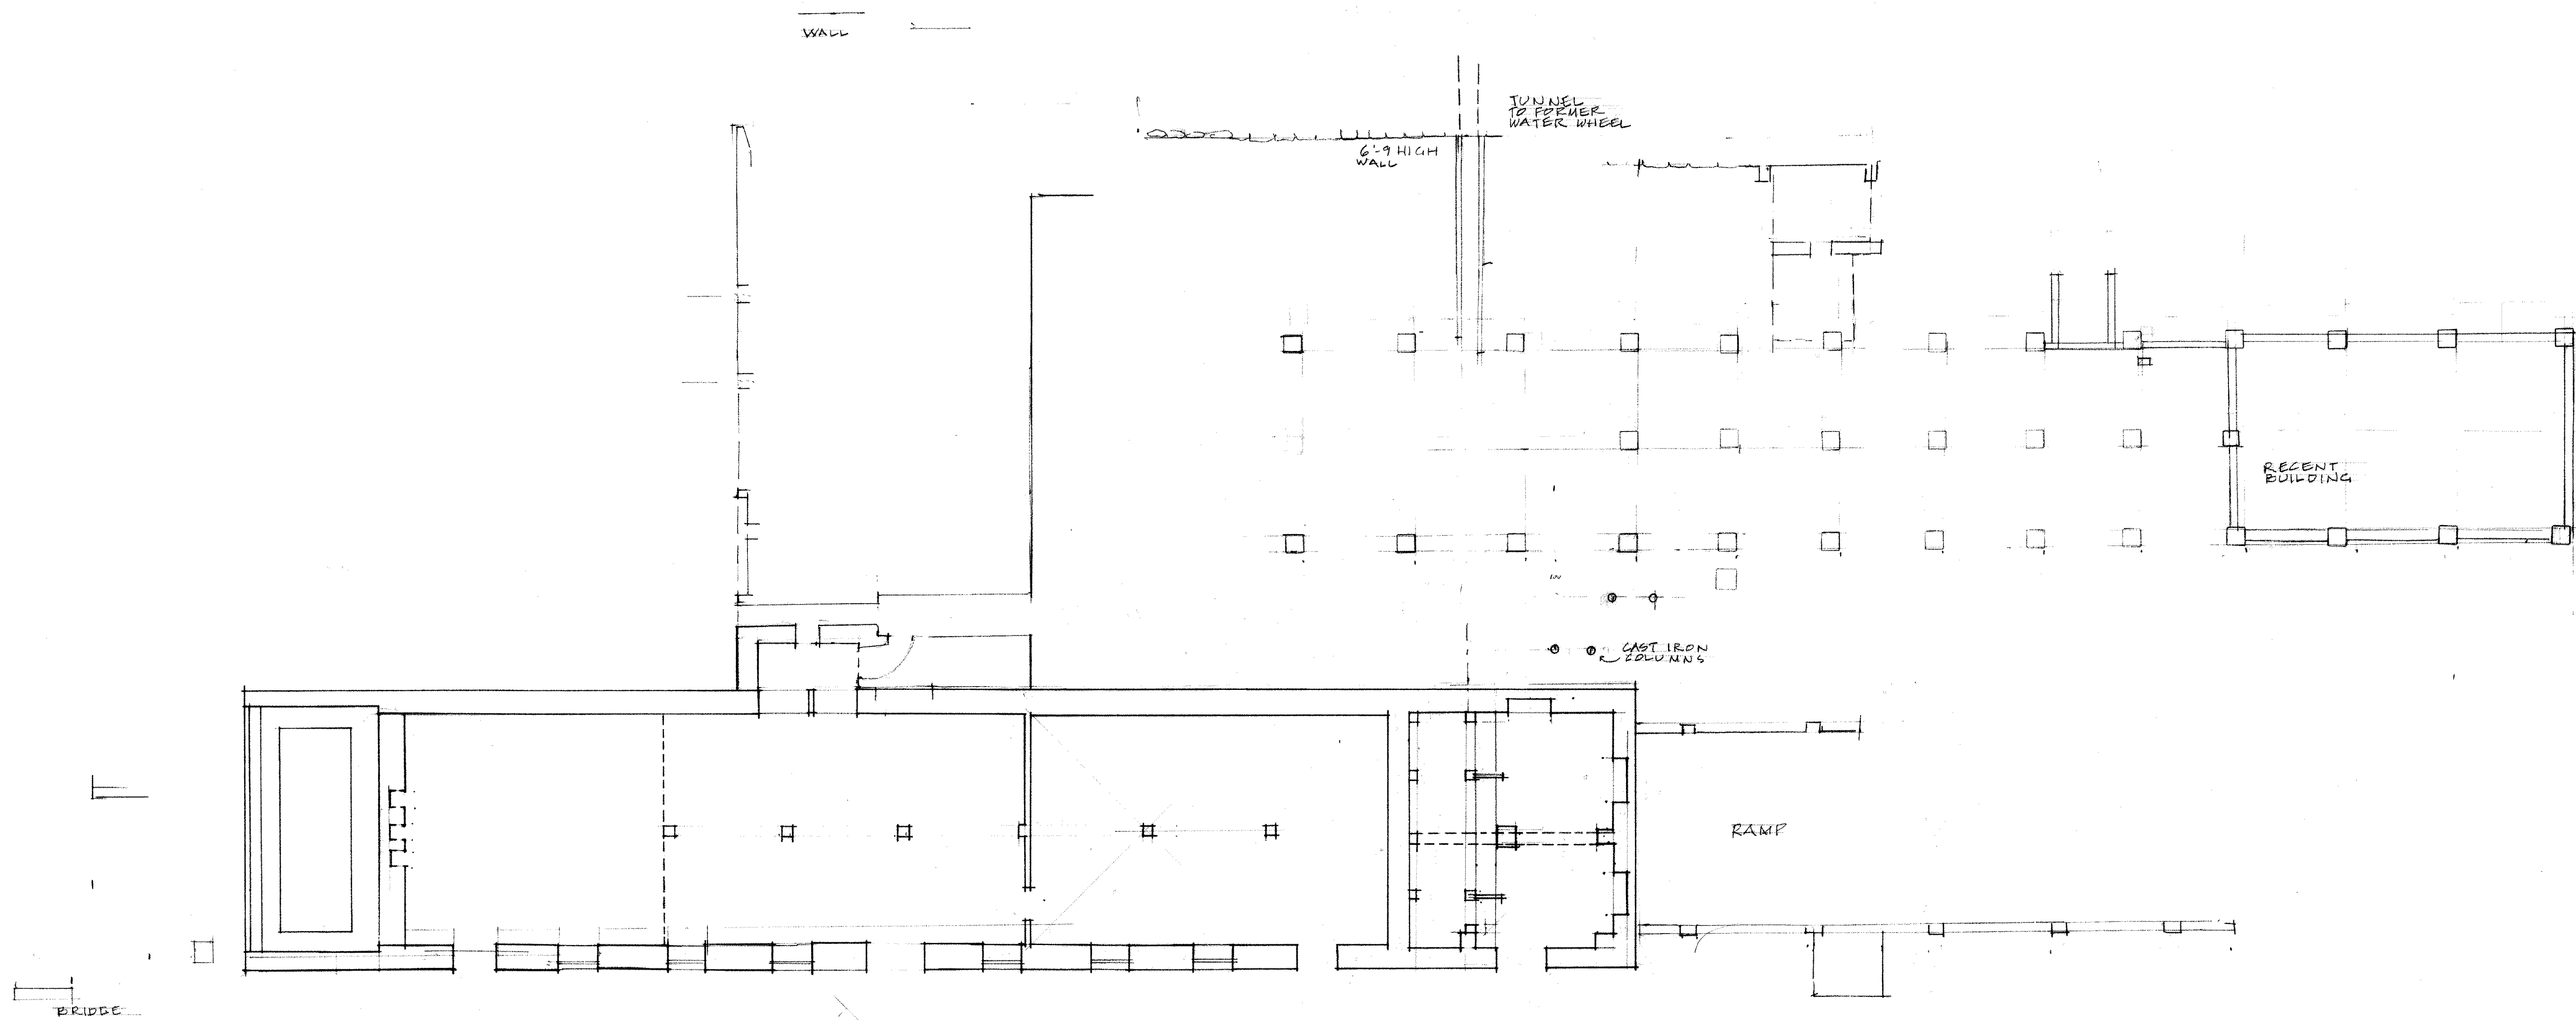

PLAN 1/8" = 1'-0"  
 EXISTING

<b>LOWER LEVEL- FACTORY BUILDING</b>	4/01
<b>ROXBOROUGH PLANTATION TOBAGO</b>	SHEET
CARIBBEAN VOLUNTEER EXPEDITIONS Box 388, Coming New York 14830 607-962-7846	<b>2</b>

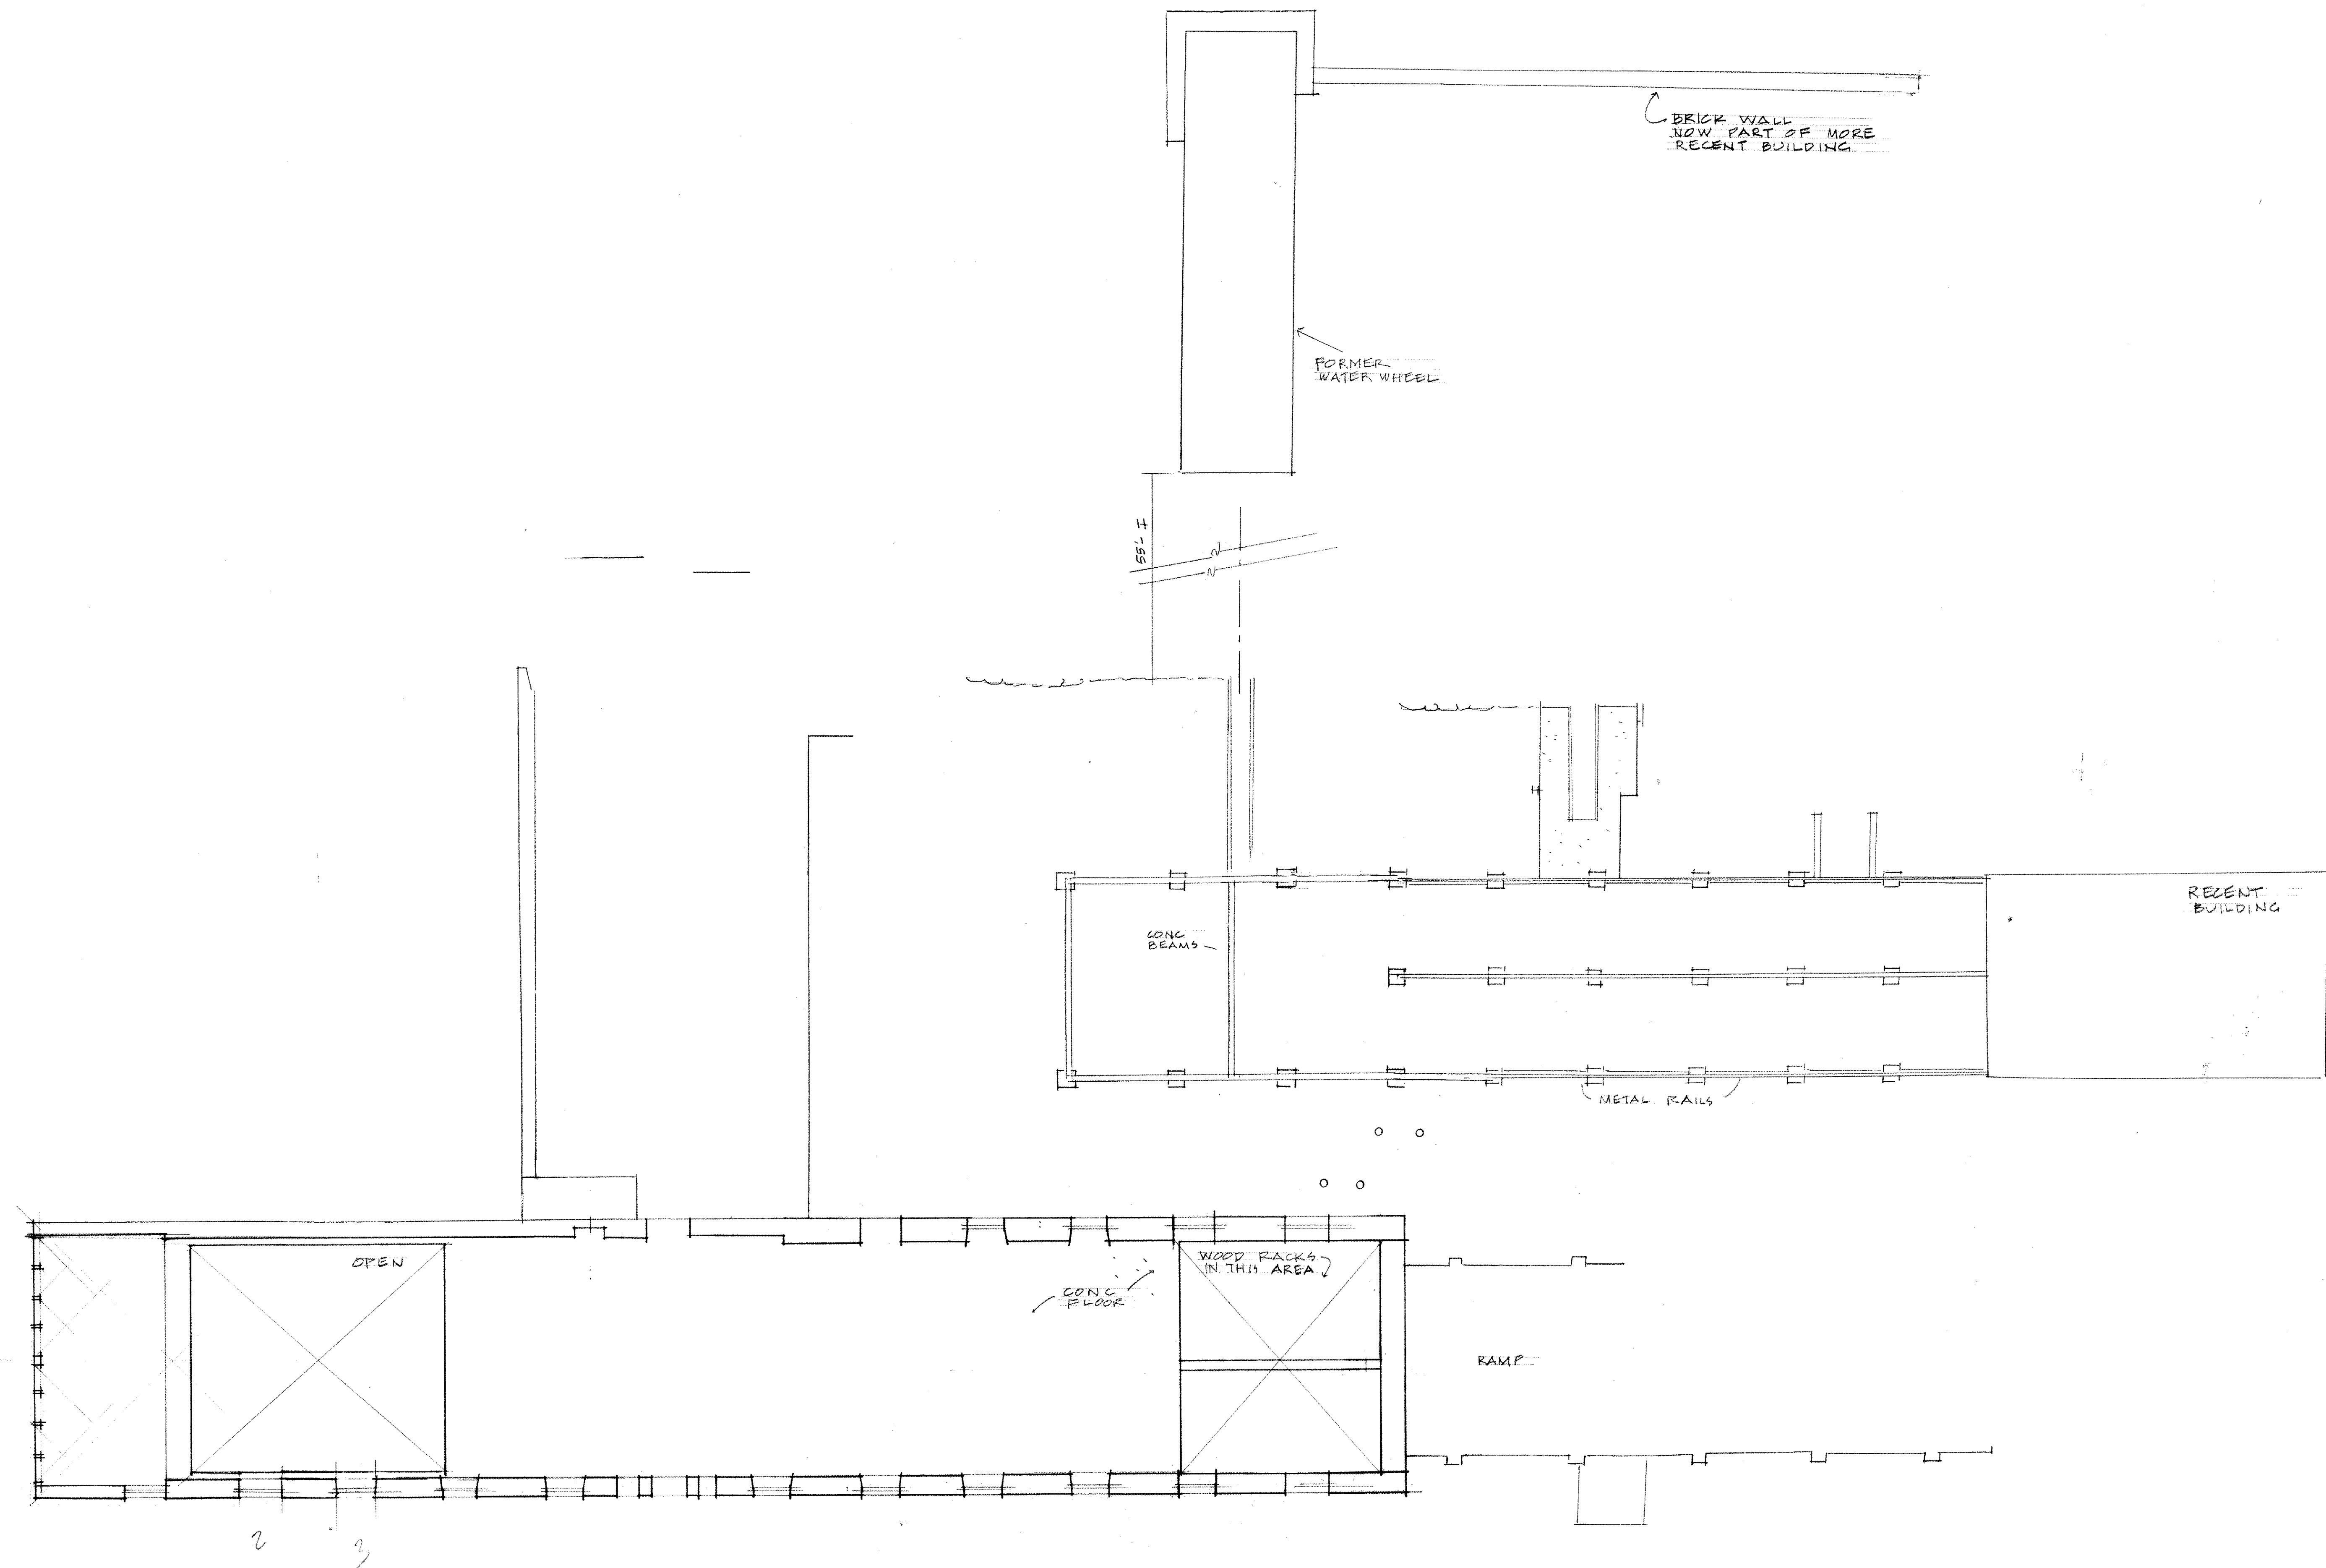

PLAN 1/8" = 1'-0"  
EXISTING

UPPER LEVEL- FACTORY BUILDING

4/01


ROXBOROUGH PLANTATION

TOBAGO


SHEET

3


CARIBBEAN VOLUNTEER EXPEDITIONS  
Box 388, Corning New York 14830 607-962-7846

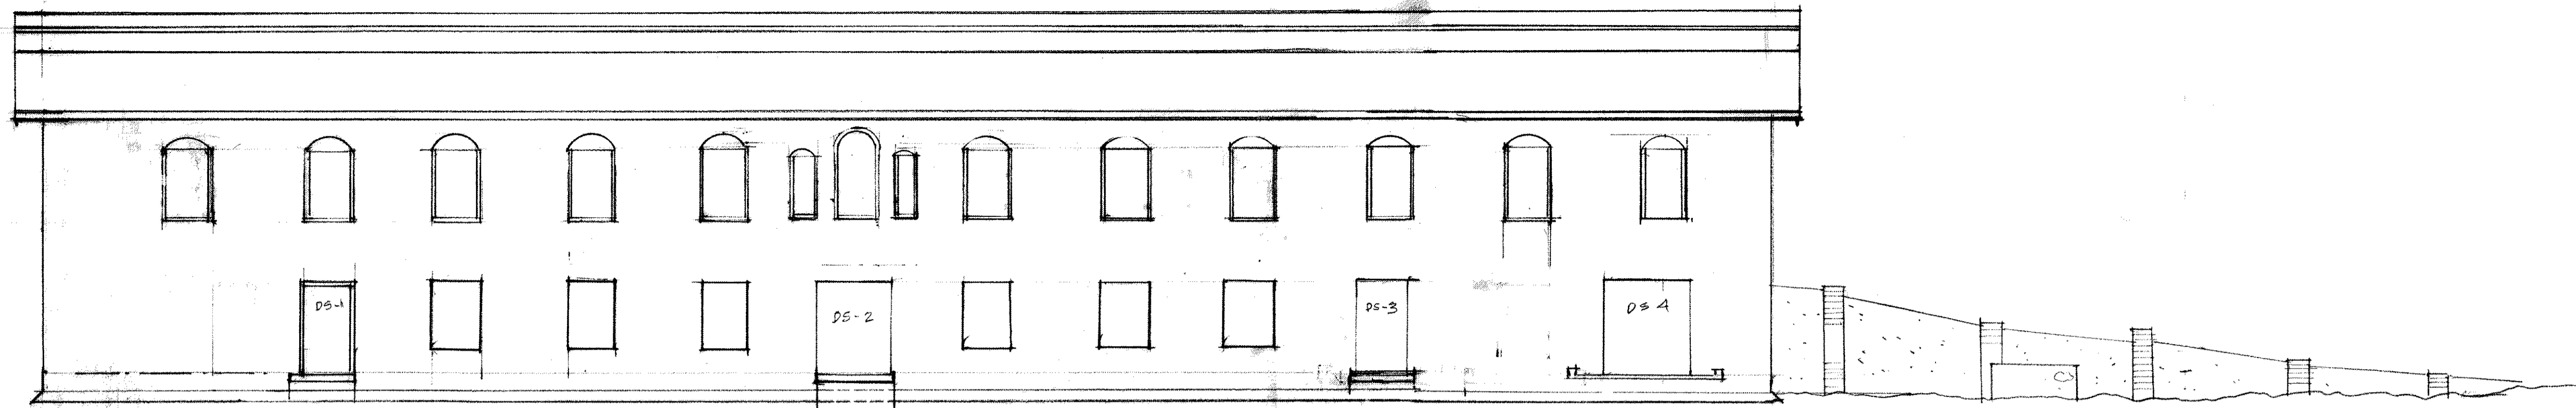


SOUTH 1/8"

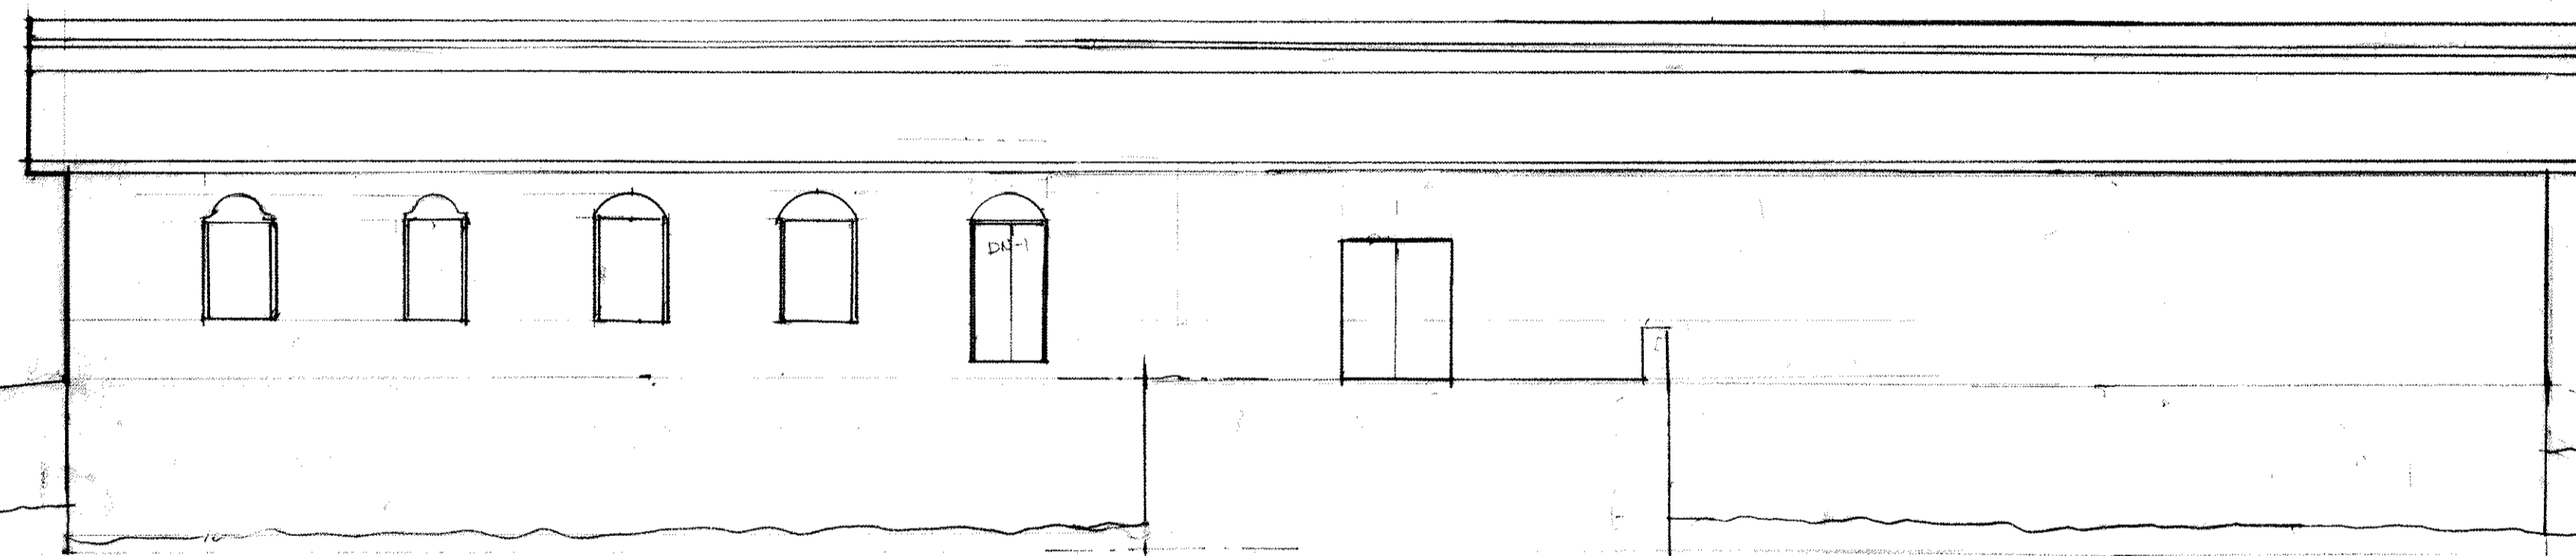


NORTH 1/8"

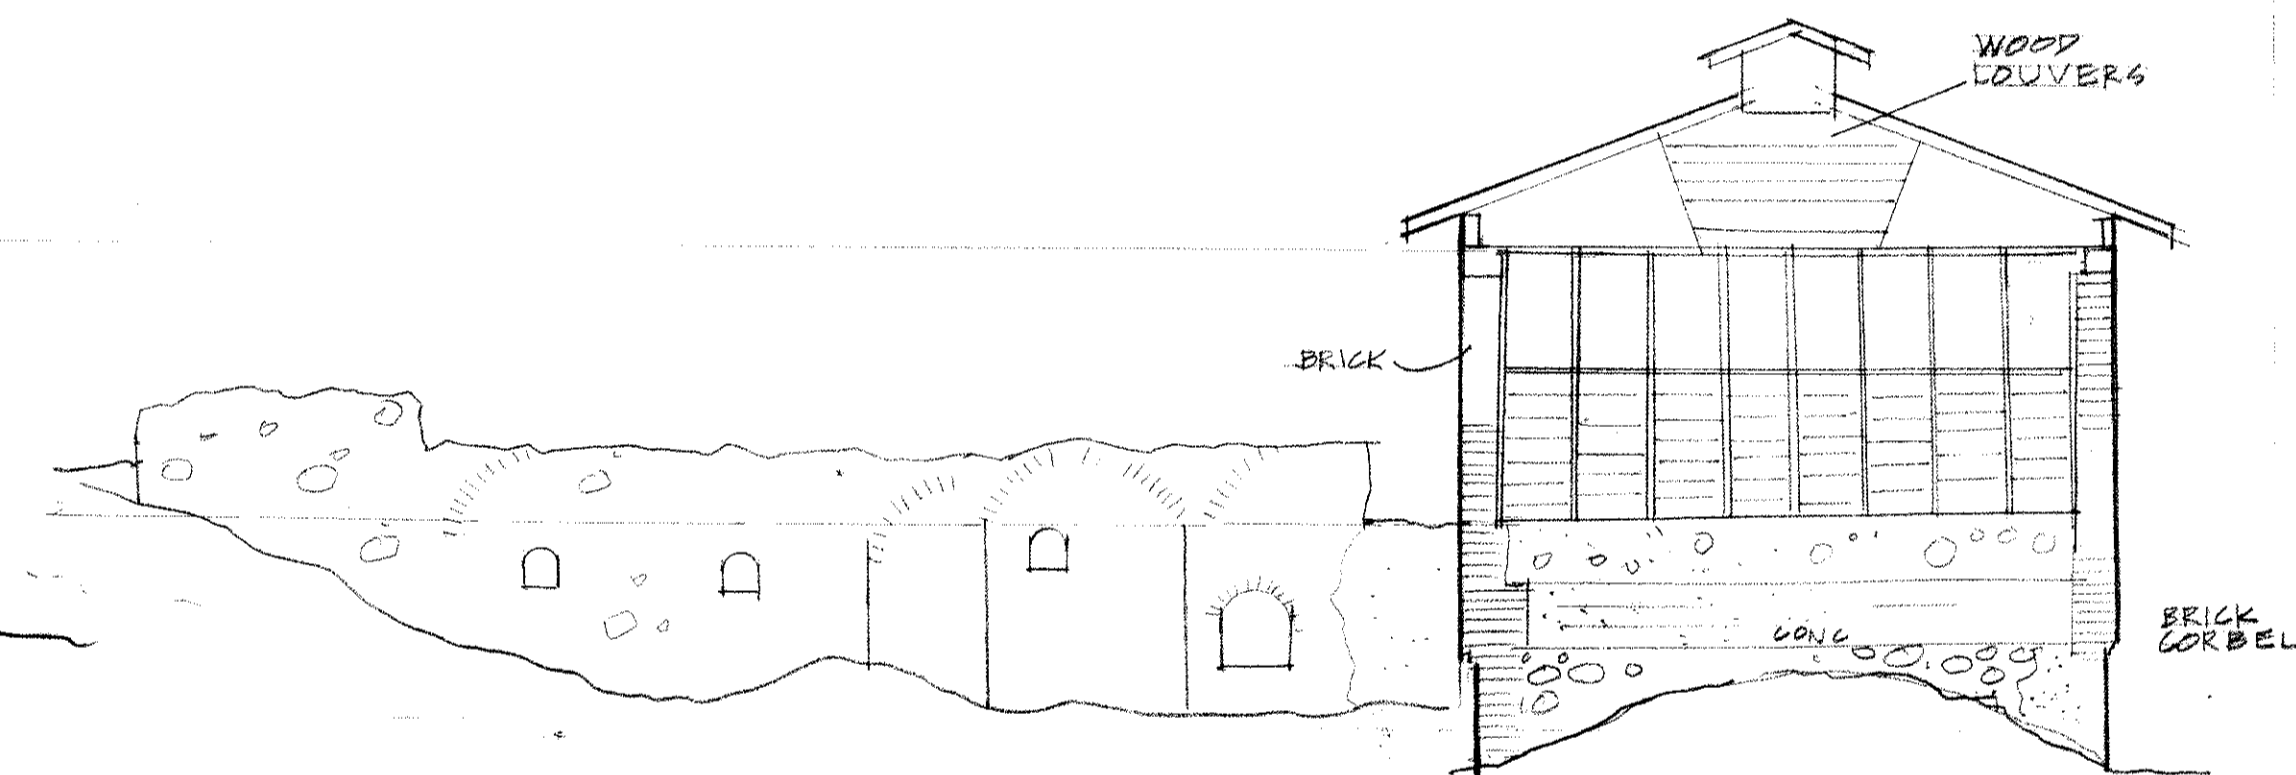

WEST 1/8"

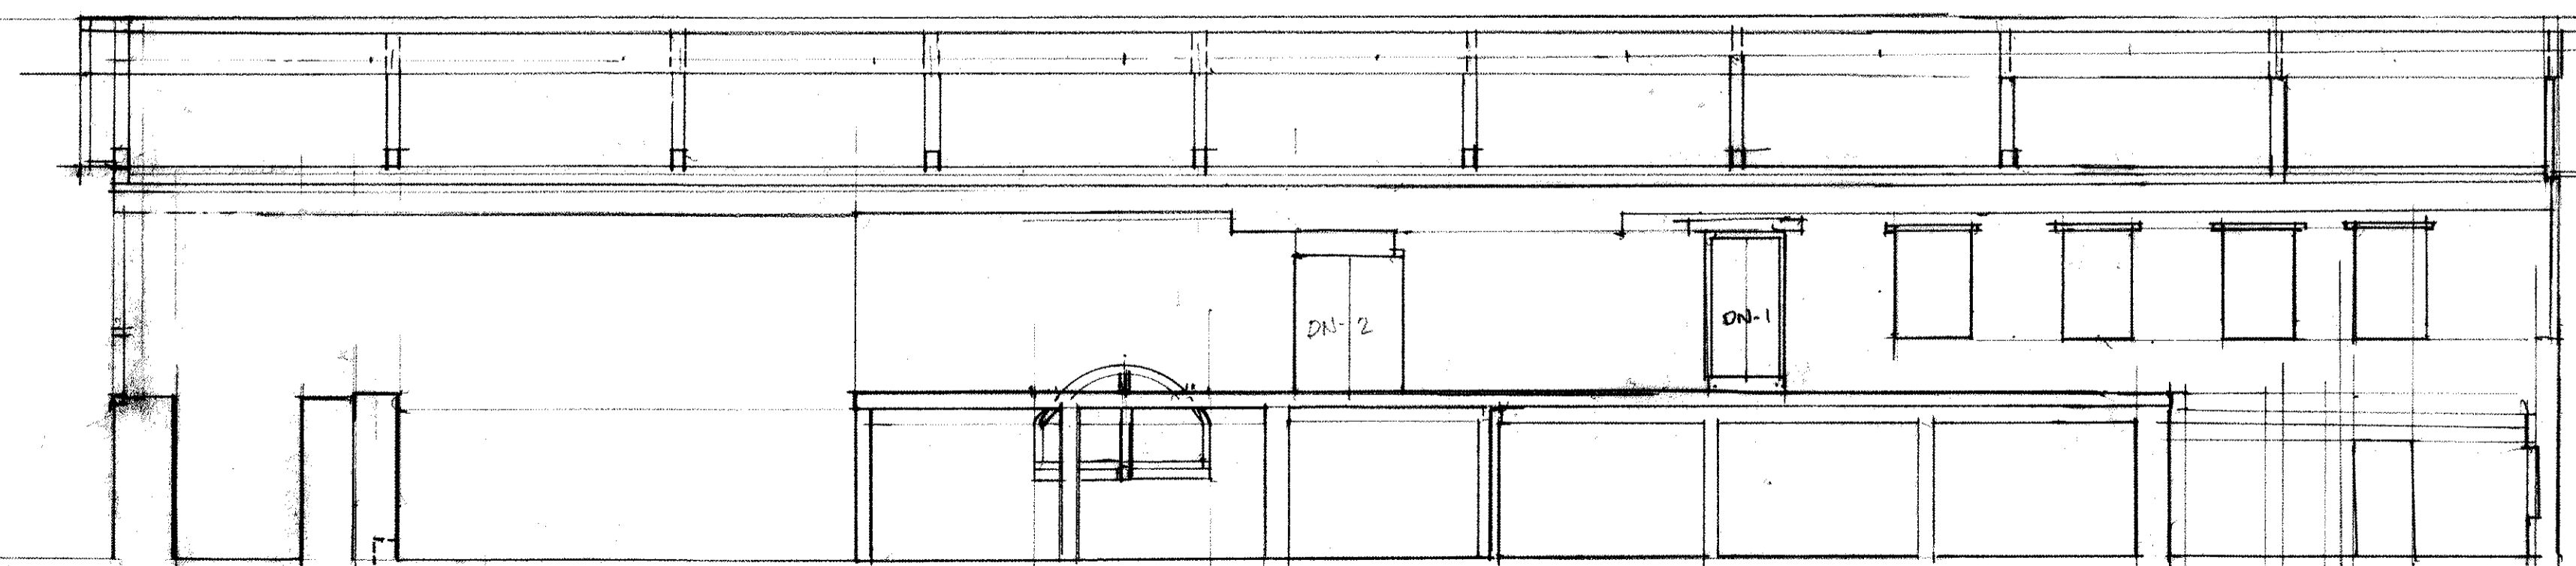

SECTION LOOKING NORTH 1/8"

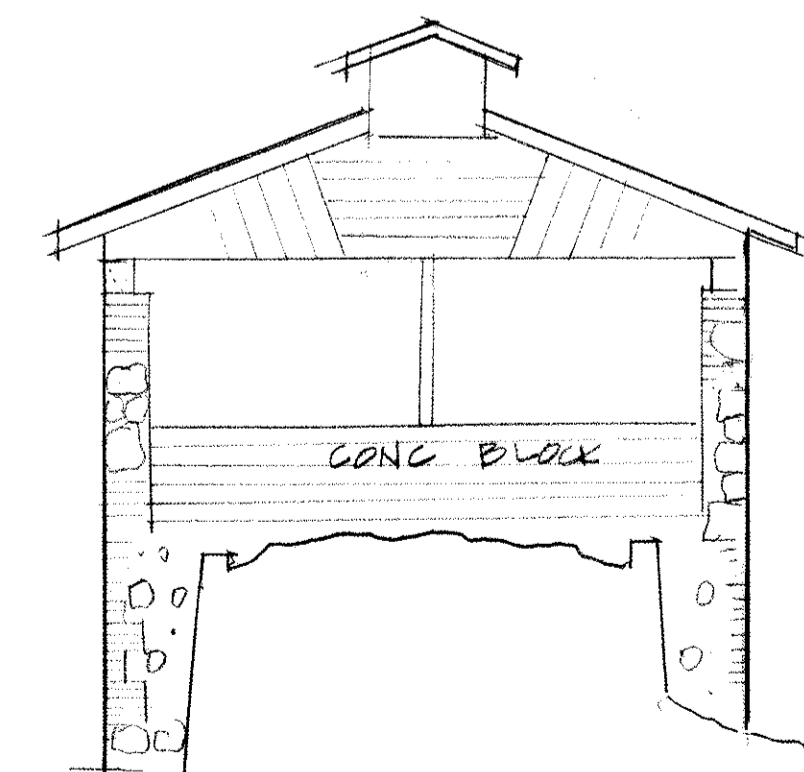

EAST 1/8"

<b>ELEVATIONS- FACTORY BUILDING</b>		4/01
<b>ROXBOROUGH PLANTATION</b>		
<b>TOBAGO</b>		SHEET
CARIBBEAN VOLUNTEER EXPEDITIONS Box 388, Corning New York 14830 607-962-7846		<b>4</b>